


**MSU STUDENT RECREATION
AND WELLNESS CENTER**
NEW FACILITY FOR STUDENT
HEALTH, WELLNESS AND FITNESS

CAPITAL PROJ. NO.
CP 21088

PR. MGR	MULLEN
ARCH.	KASDORF
MECH.	HOPPER
ELEC.	BEACH/HALSEY
CIVIL	GARDNER
L.A.	WILBER
INT. DES.	LOCKWOOD
CONST. REP.	MULLEN
APPR.	LEFEVRE
DATE	09/15/25
SCALE	As Indicated
REVISIONS	

**OVERALL
FURNITURE
PLAN - LEVEL 01**

A-1001

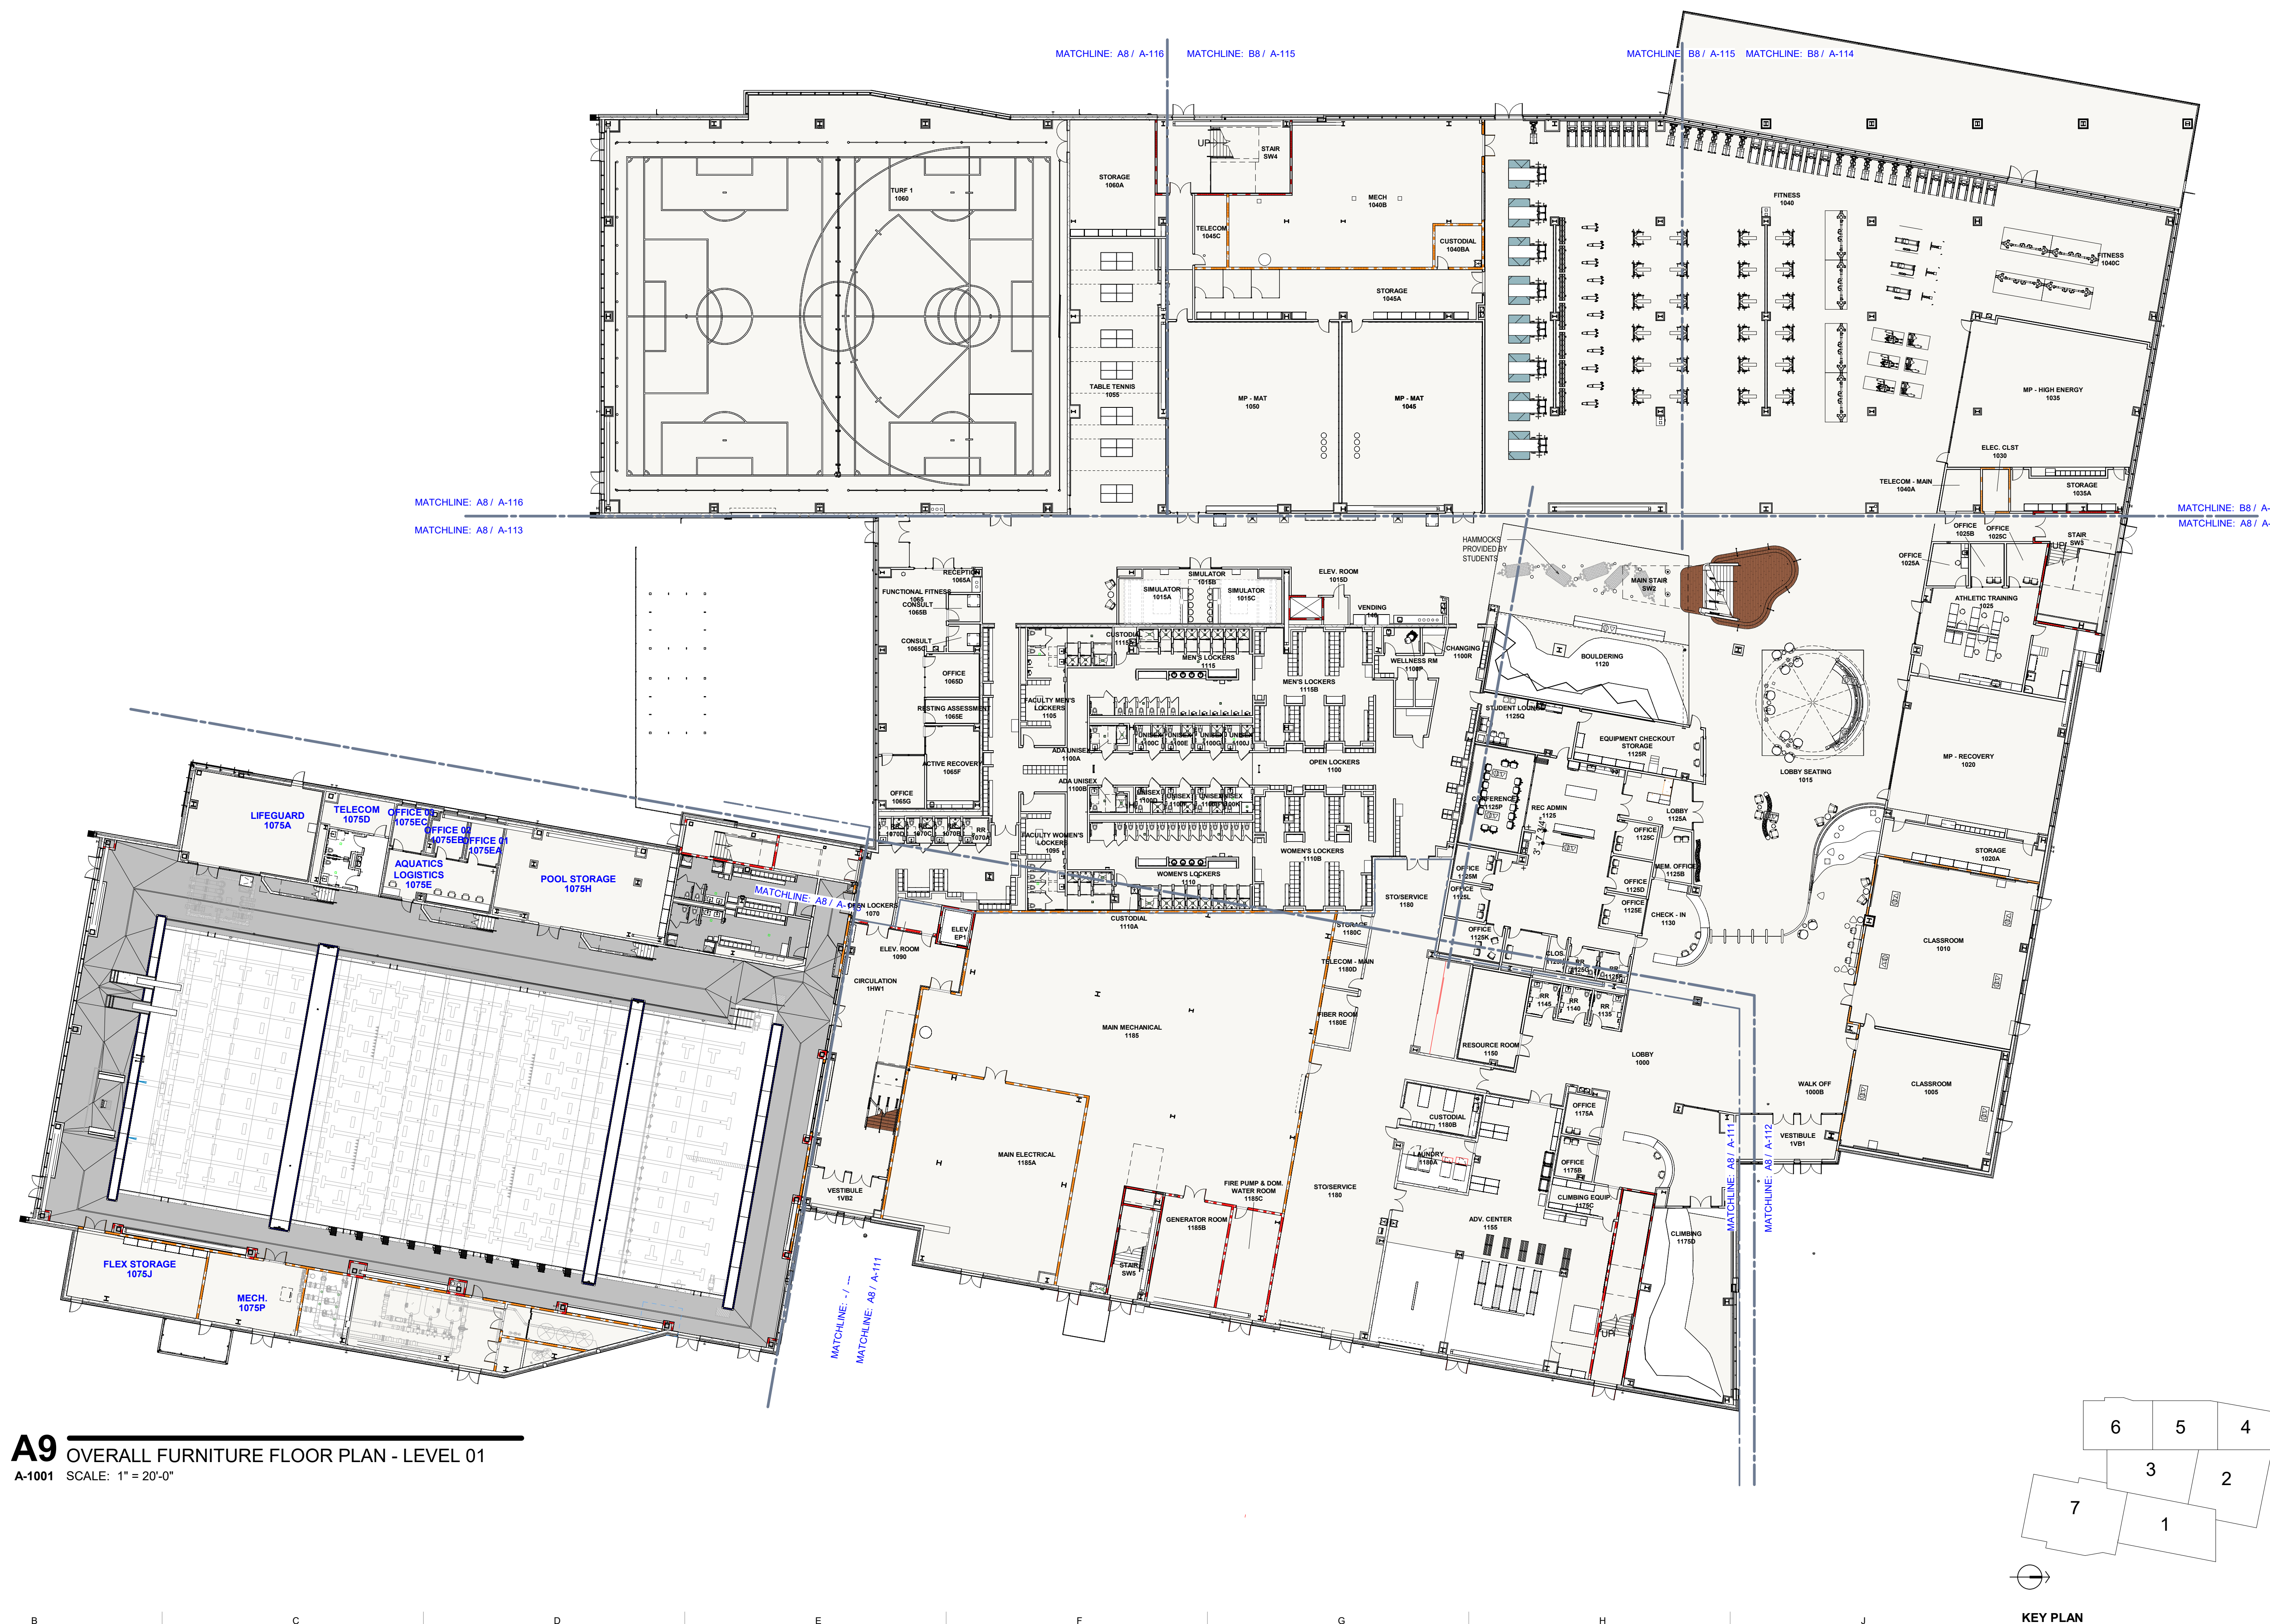

ROSSETTI

160 WEST FORT, SUITE 400
DETROIT, MICHIGAN 48226
ROSSETTI.COM 313.463.5151
© 2022 ROSSETTI



MOODY•NOLAN

300 SPRUCE STREET, SUITE 300
COLUMBUS, OHIO 43215
(614) 461-4664

Infrastructure
Planning and Facilities

MICHIGAN STATE
UNIVERSITY


MSU STUDENT RECREATION
AND WELLNESS CENTER
NEW FACILITY FOR STUDENT
HEALTH, WELLNESS AND FITNESS

CAPITAL PROJ. NO.
CP 21088


PR. MGR.	MULLEN
ARCH.	KASDORF
MECH.	HOPPER
ELEC.	BEACH/HALSEY
CIVIL	GARDNER
L.A.	WILBER
INT. DES.	LOCKWOOD
CONST. REP.	MULLEN
APPR.	LEFEVRE
DATE	09/15/25
SCALE	As Indicated
REVISIONS	

OVERALL
FURNITURE
PLAN - LEVEL 02

A-1002

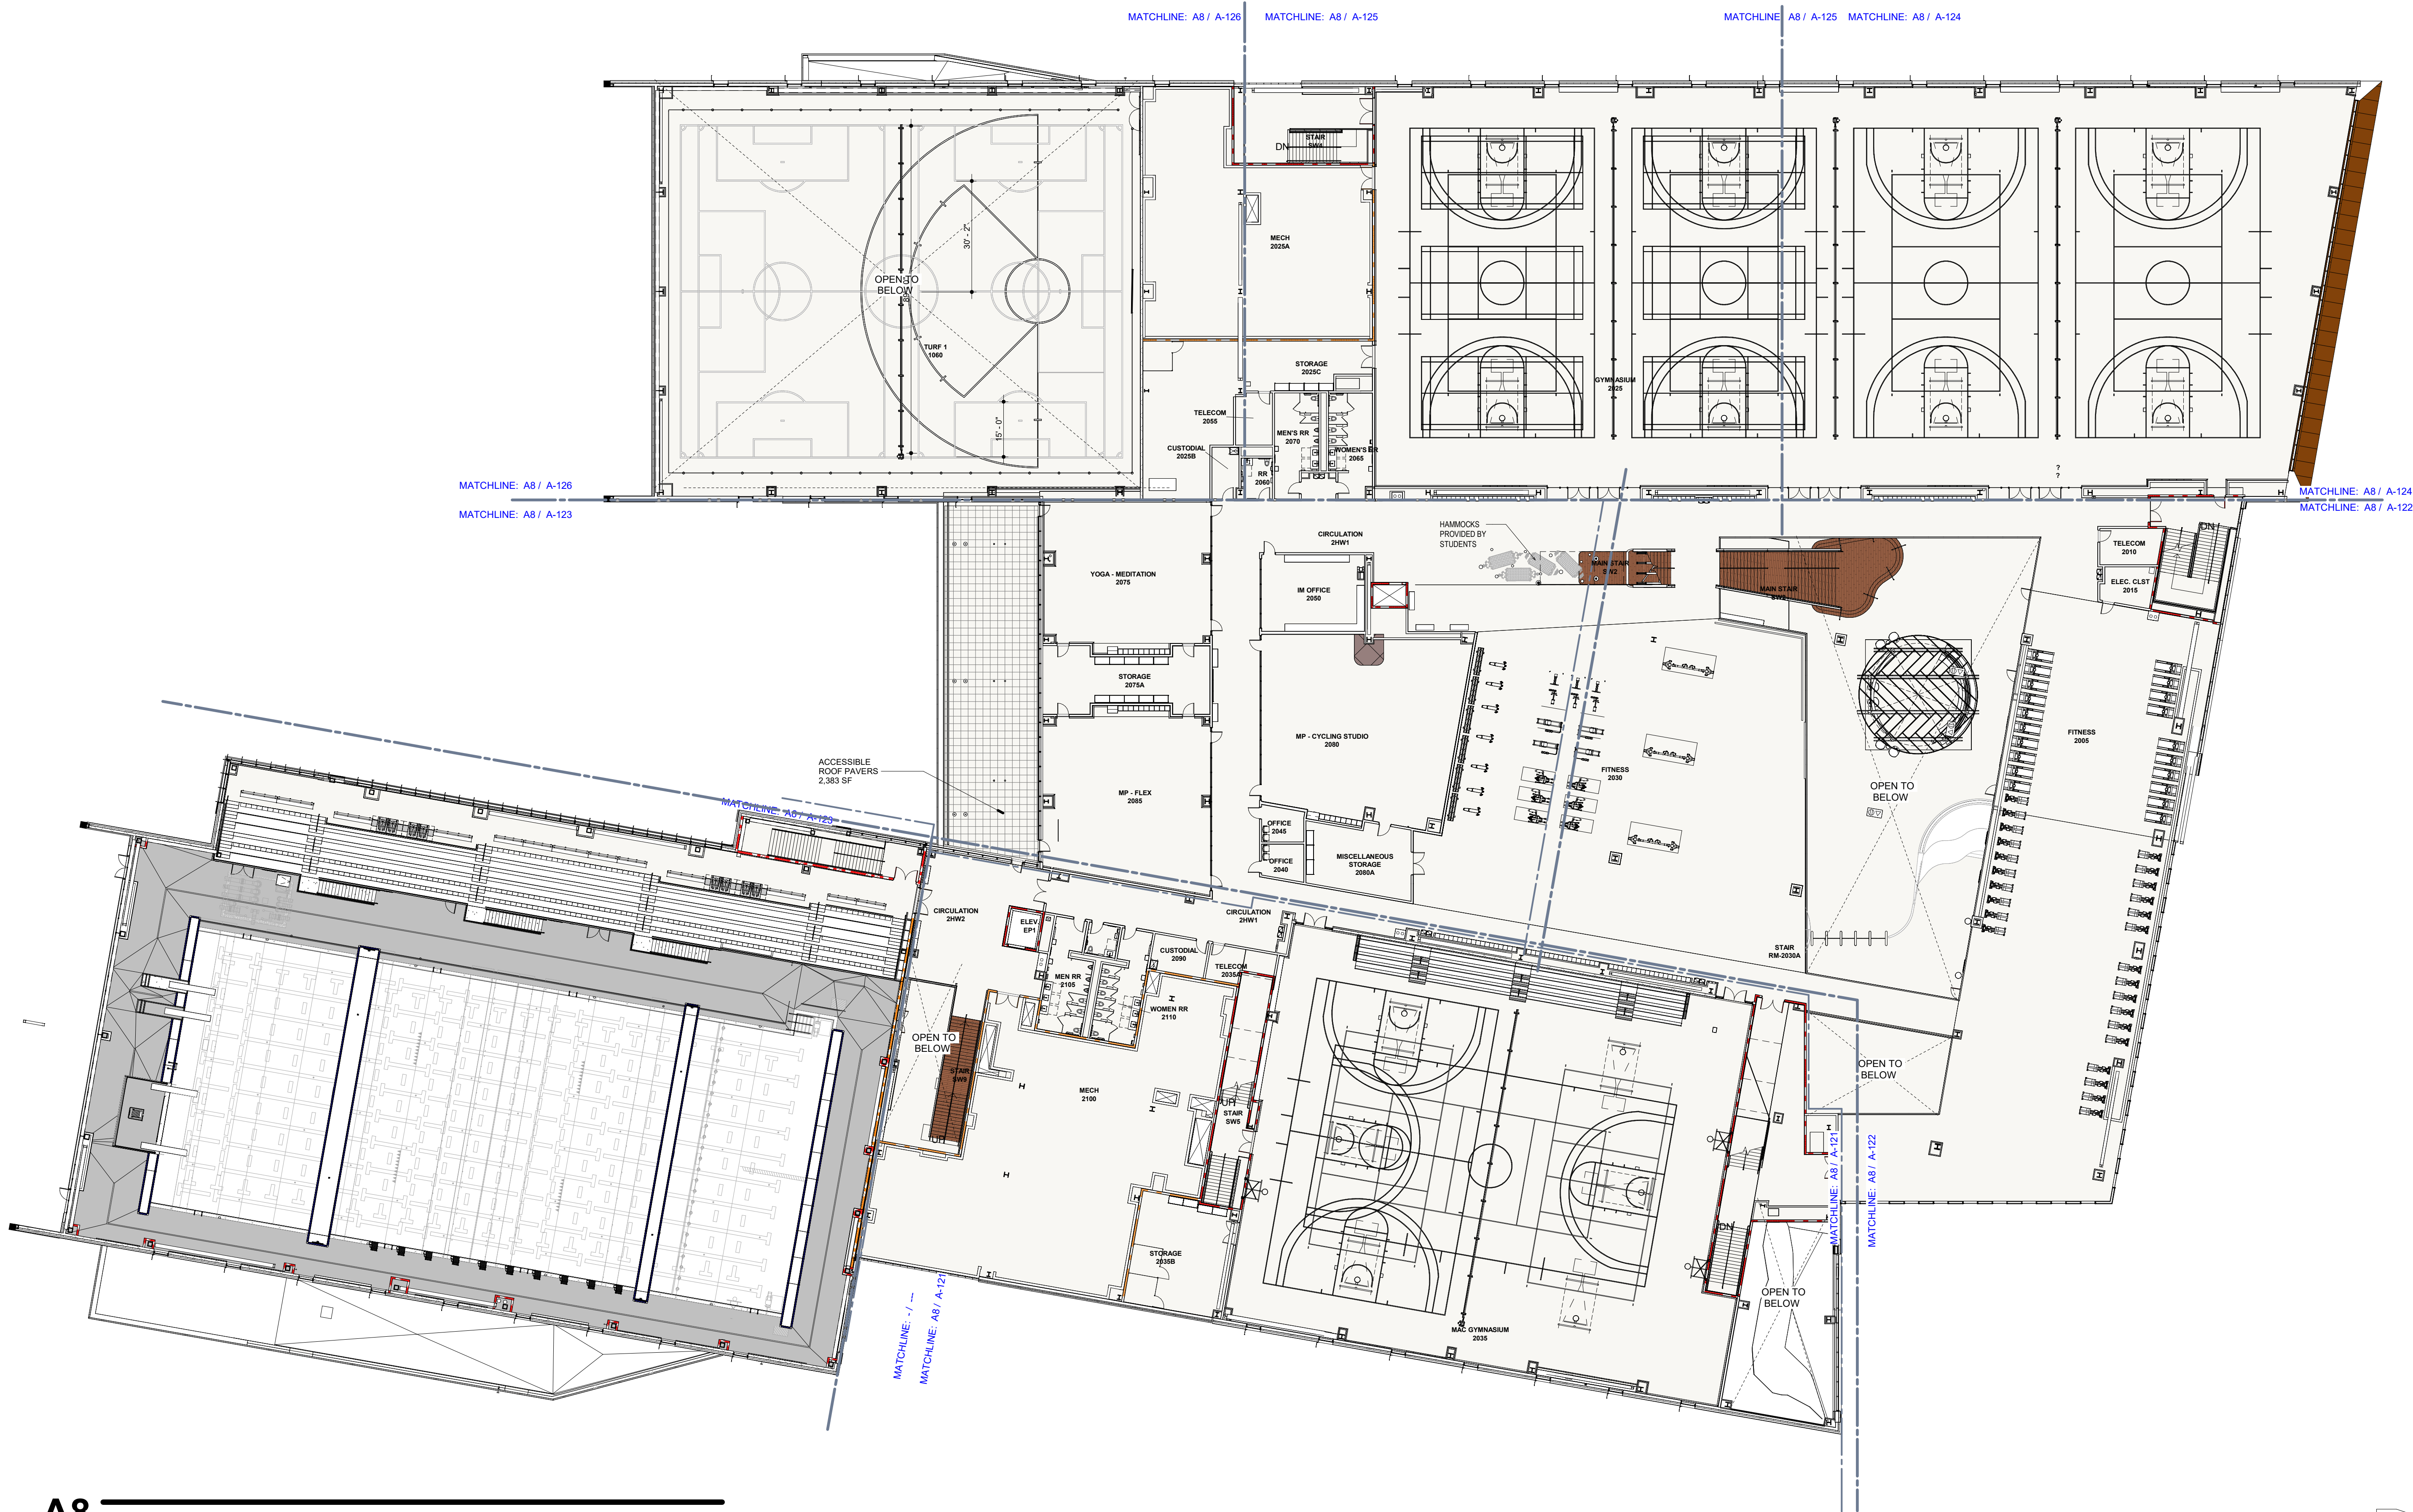

A8 OVERALL FURNITURE PLAN - LEVEL 02
A-1002 SCALE: 1" = 20'-0"

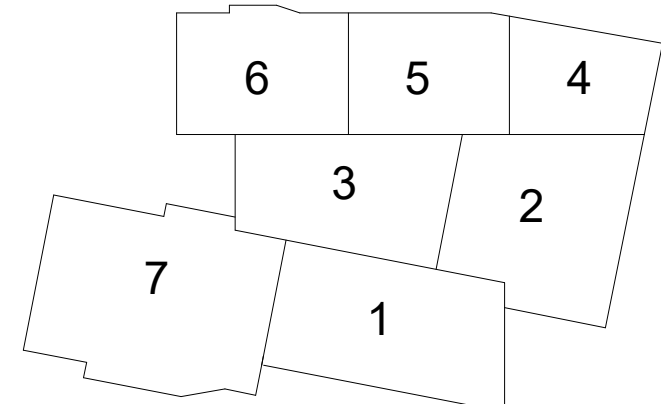

KEY PLAN

ROSSETTI

160 WEST FORT, SUITE 400
DETROIT, MICHIGAN 48226
ROSSETTI.COM 313.463.5151
© 2022 ROSSETTI



MOODY•NOLAN

300 SPRUCE STREET, SUITE 300
COLUMBUS, OHIO 43215
(614) 461-4664

Infrastructure
Planning and Facilities


MICHIGAN STATE
UNIVERSITY

MSU STUDENT RECREATION
AND WELLNESS CENTER
NEW FACILITY FOR STUDENT
HEALTH, WELLNESS AND FITNESS


CAPITAL PROJ. NO.
CP 21088

PR. MGR.	MULLEN
ARCH.	KASDORF
MECH.	HOPPER
ELEC.	BEACH/HALSEY
CIVIL	GARDNER
L.A.	WILBER
INT. DES.	LOCKWOOD
CONST. REP.	MULLEN
APPR.	LEFEVRE
DATE	09/15/25
SCALE	As Indicated
REVISIONS	


OVERALL
FURNITURE
PLAN -
MEZZANINE
LEVEL
A-1003

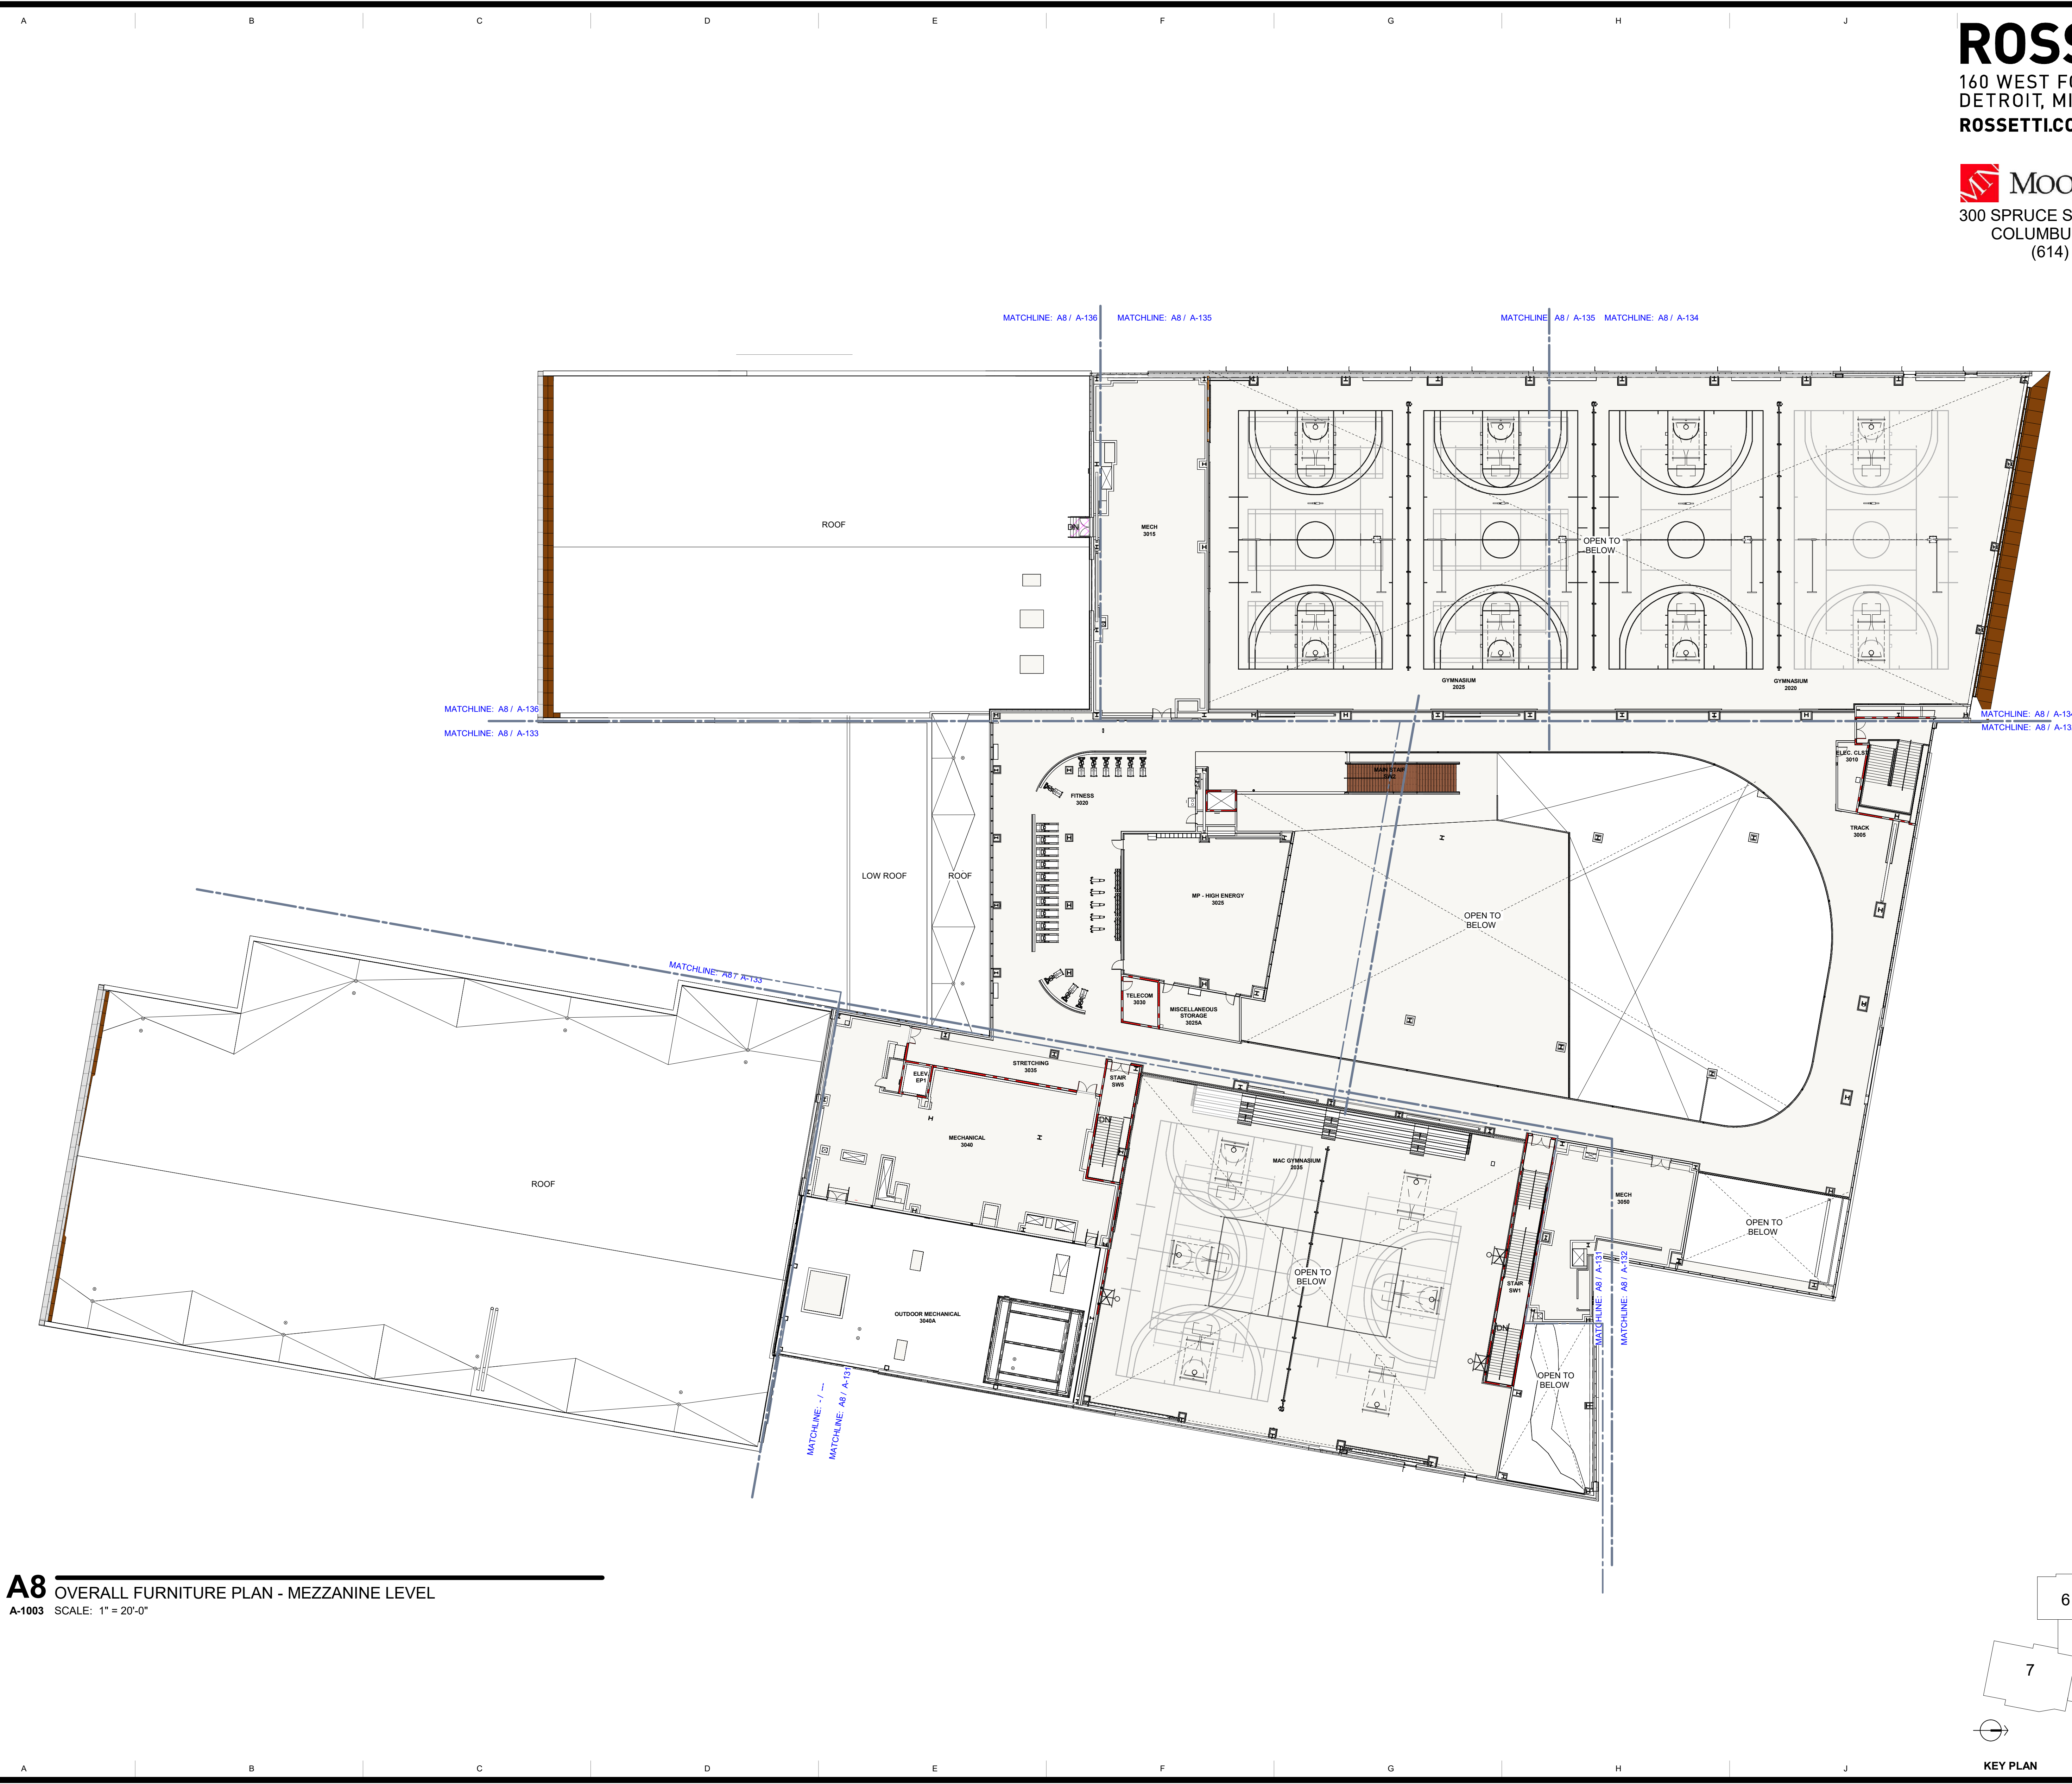

A8 OVERALL FURNITURE PLAN - MEZZANINE LEVEL
A-1003 SCALE: 1" = 20'-0"

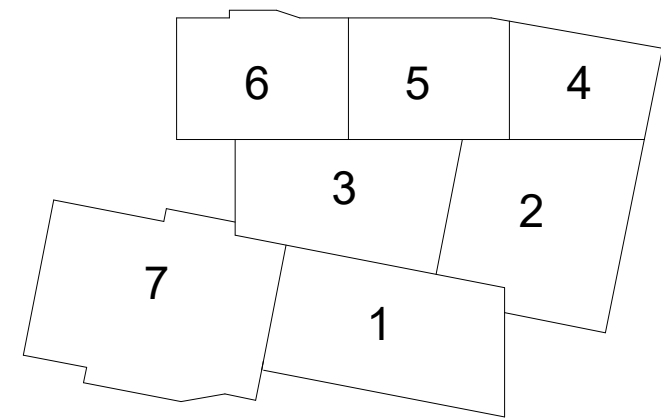


KEY PLAN

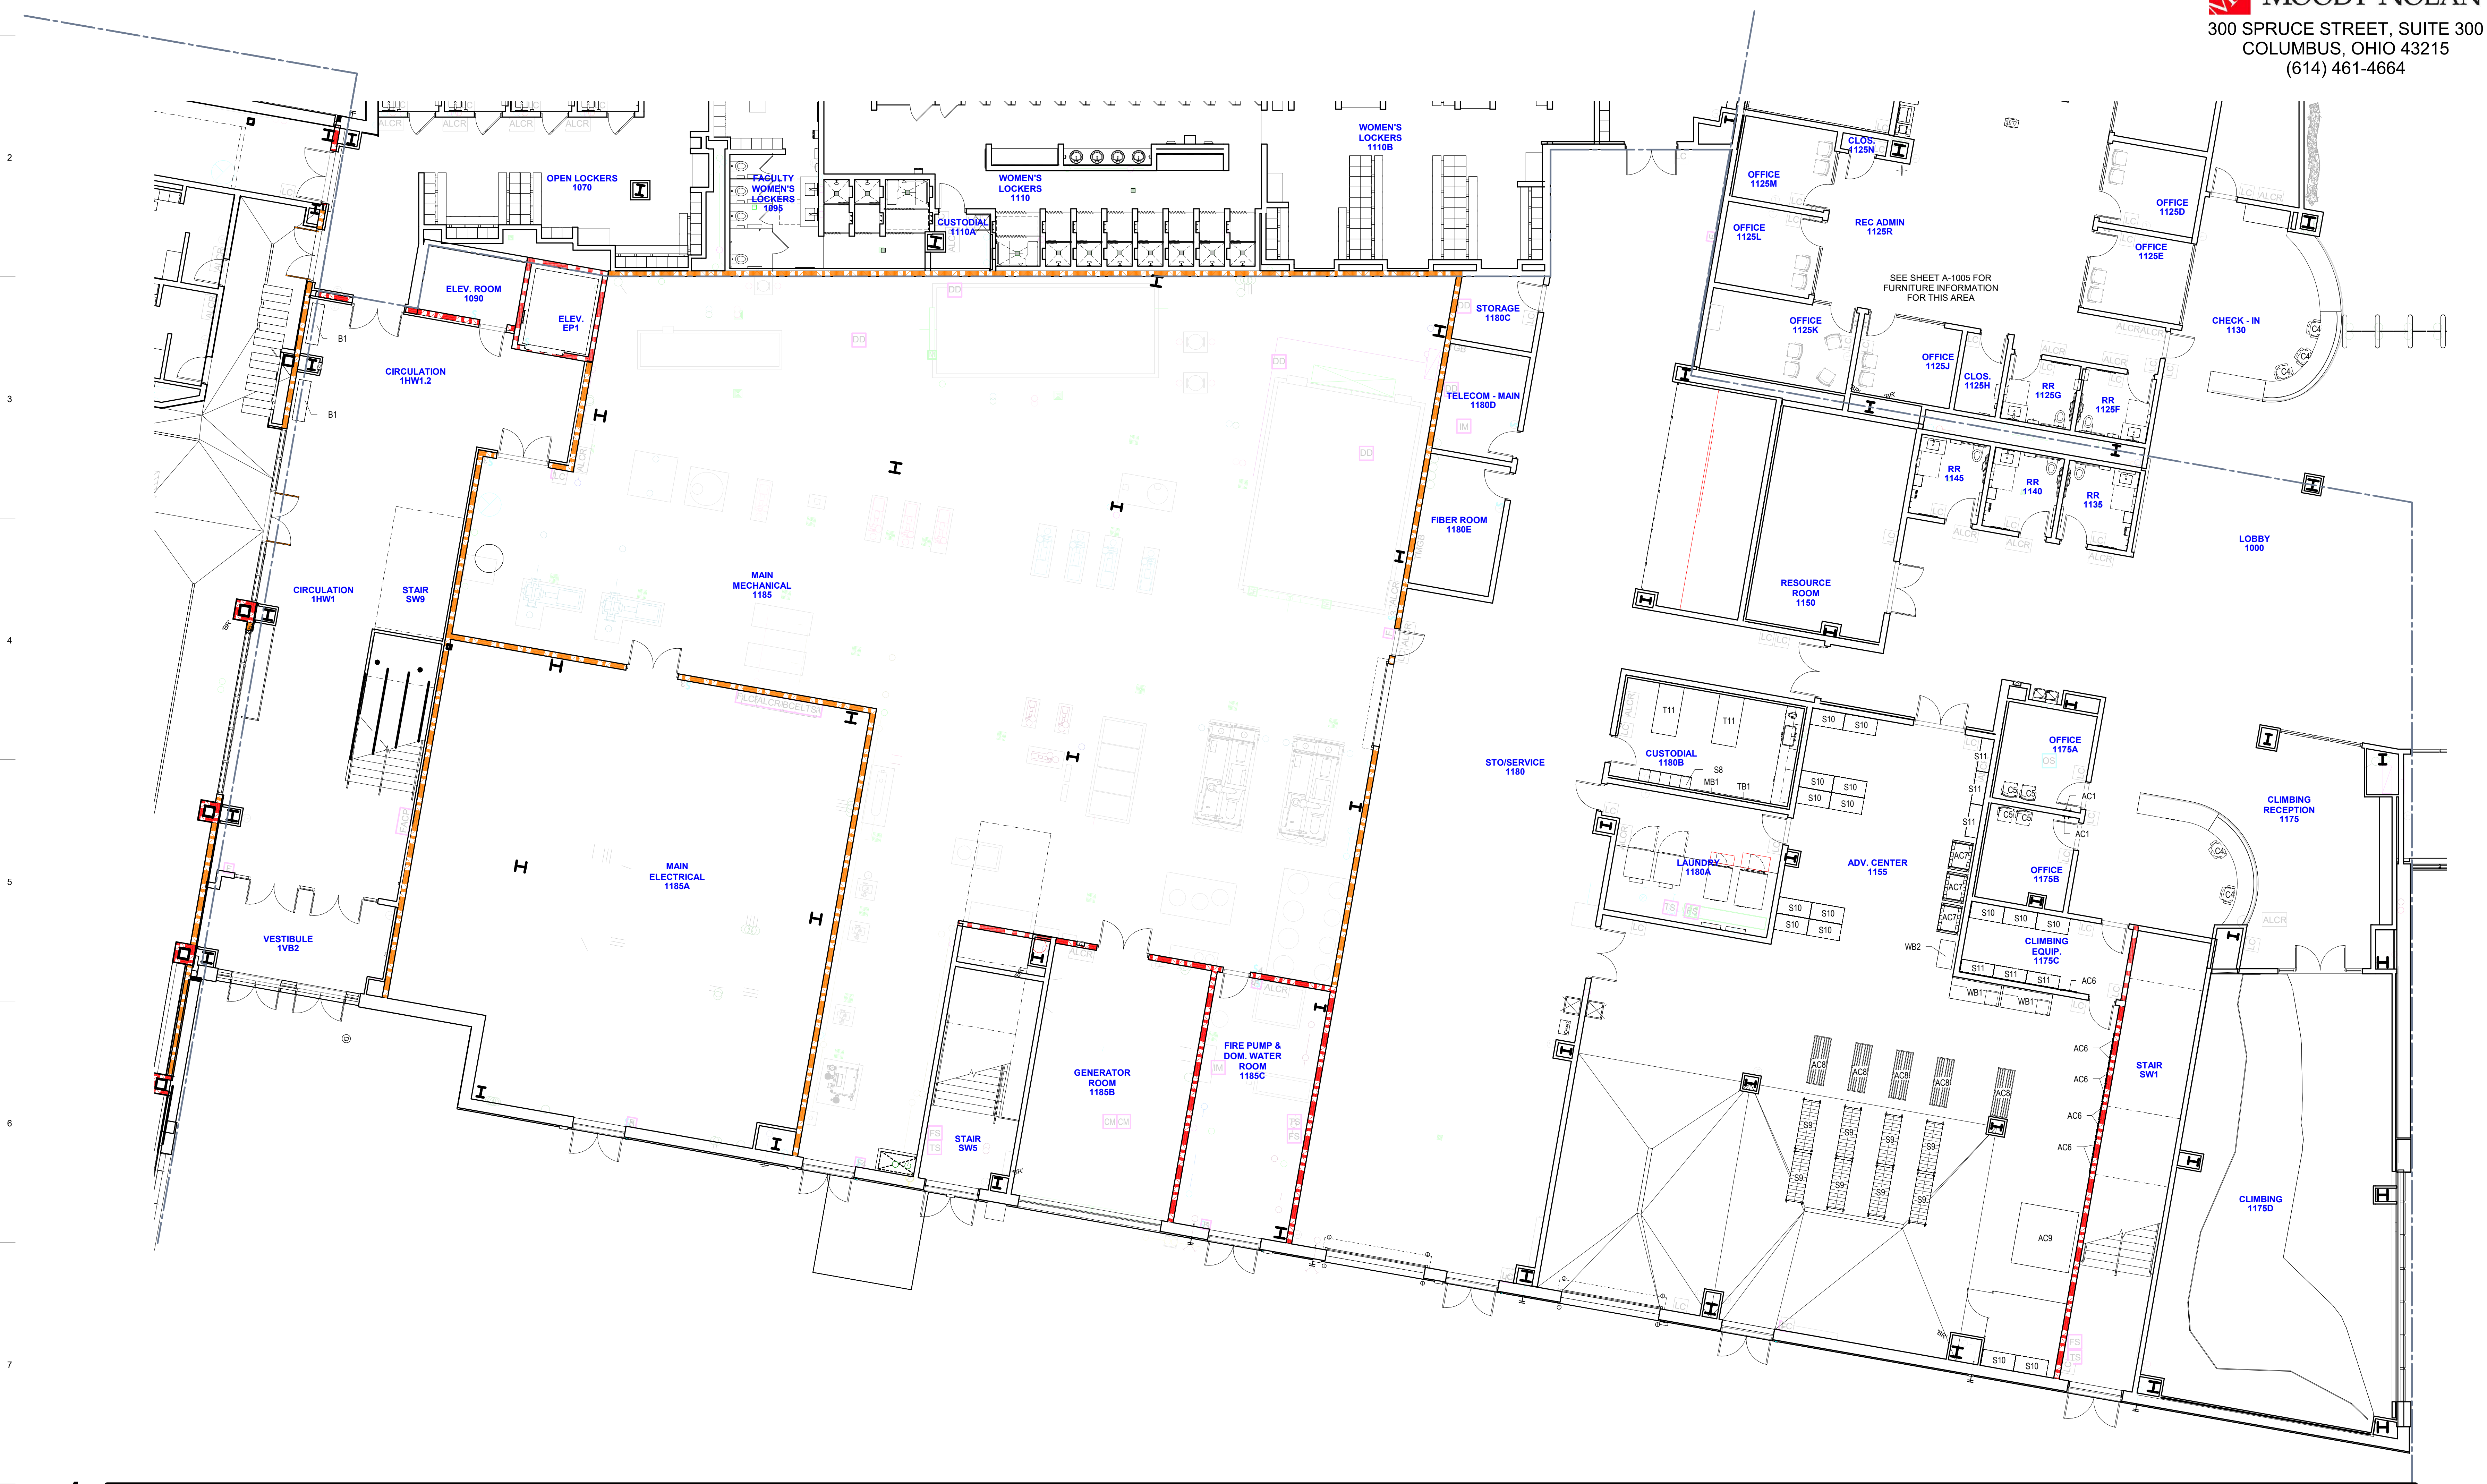


1 FURNITURE PLAN - LEVEL 01 - AREA 1


A-1004 SCALE: 1/8" = 1'-0"

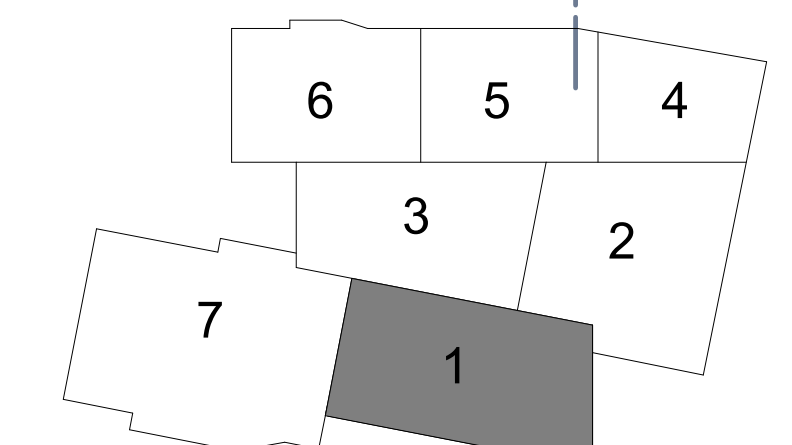


KEY PLAN

**MSU STUDENT RECREATION
AND WELLNESS CENTER**
NEW FACILITY FOR STUDENT
HEALTH, WELLNESS AND FITNESS

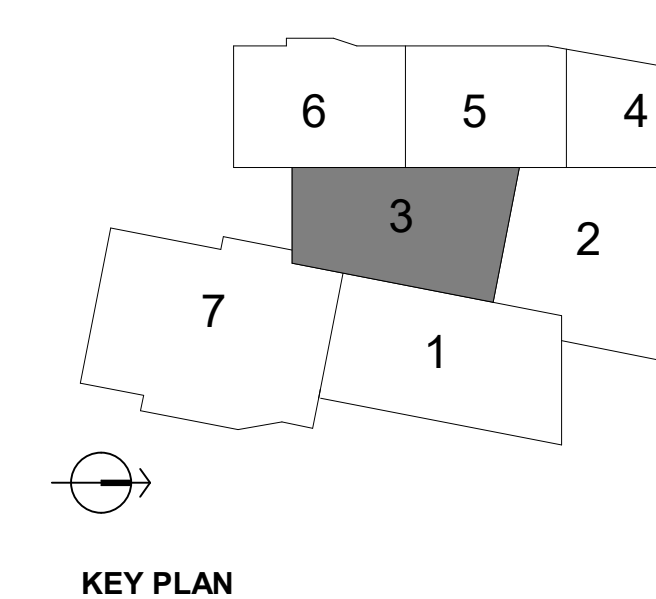

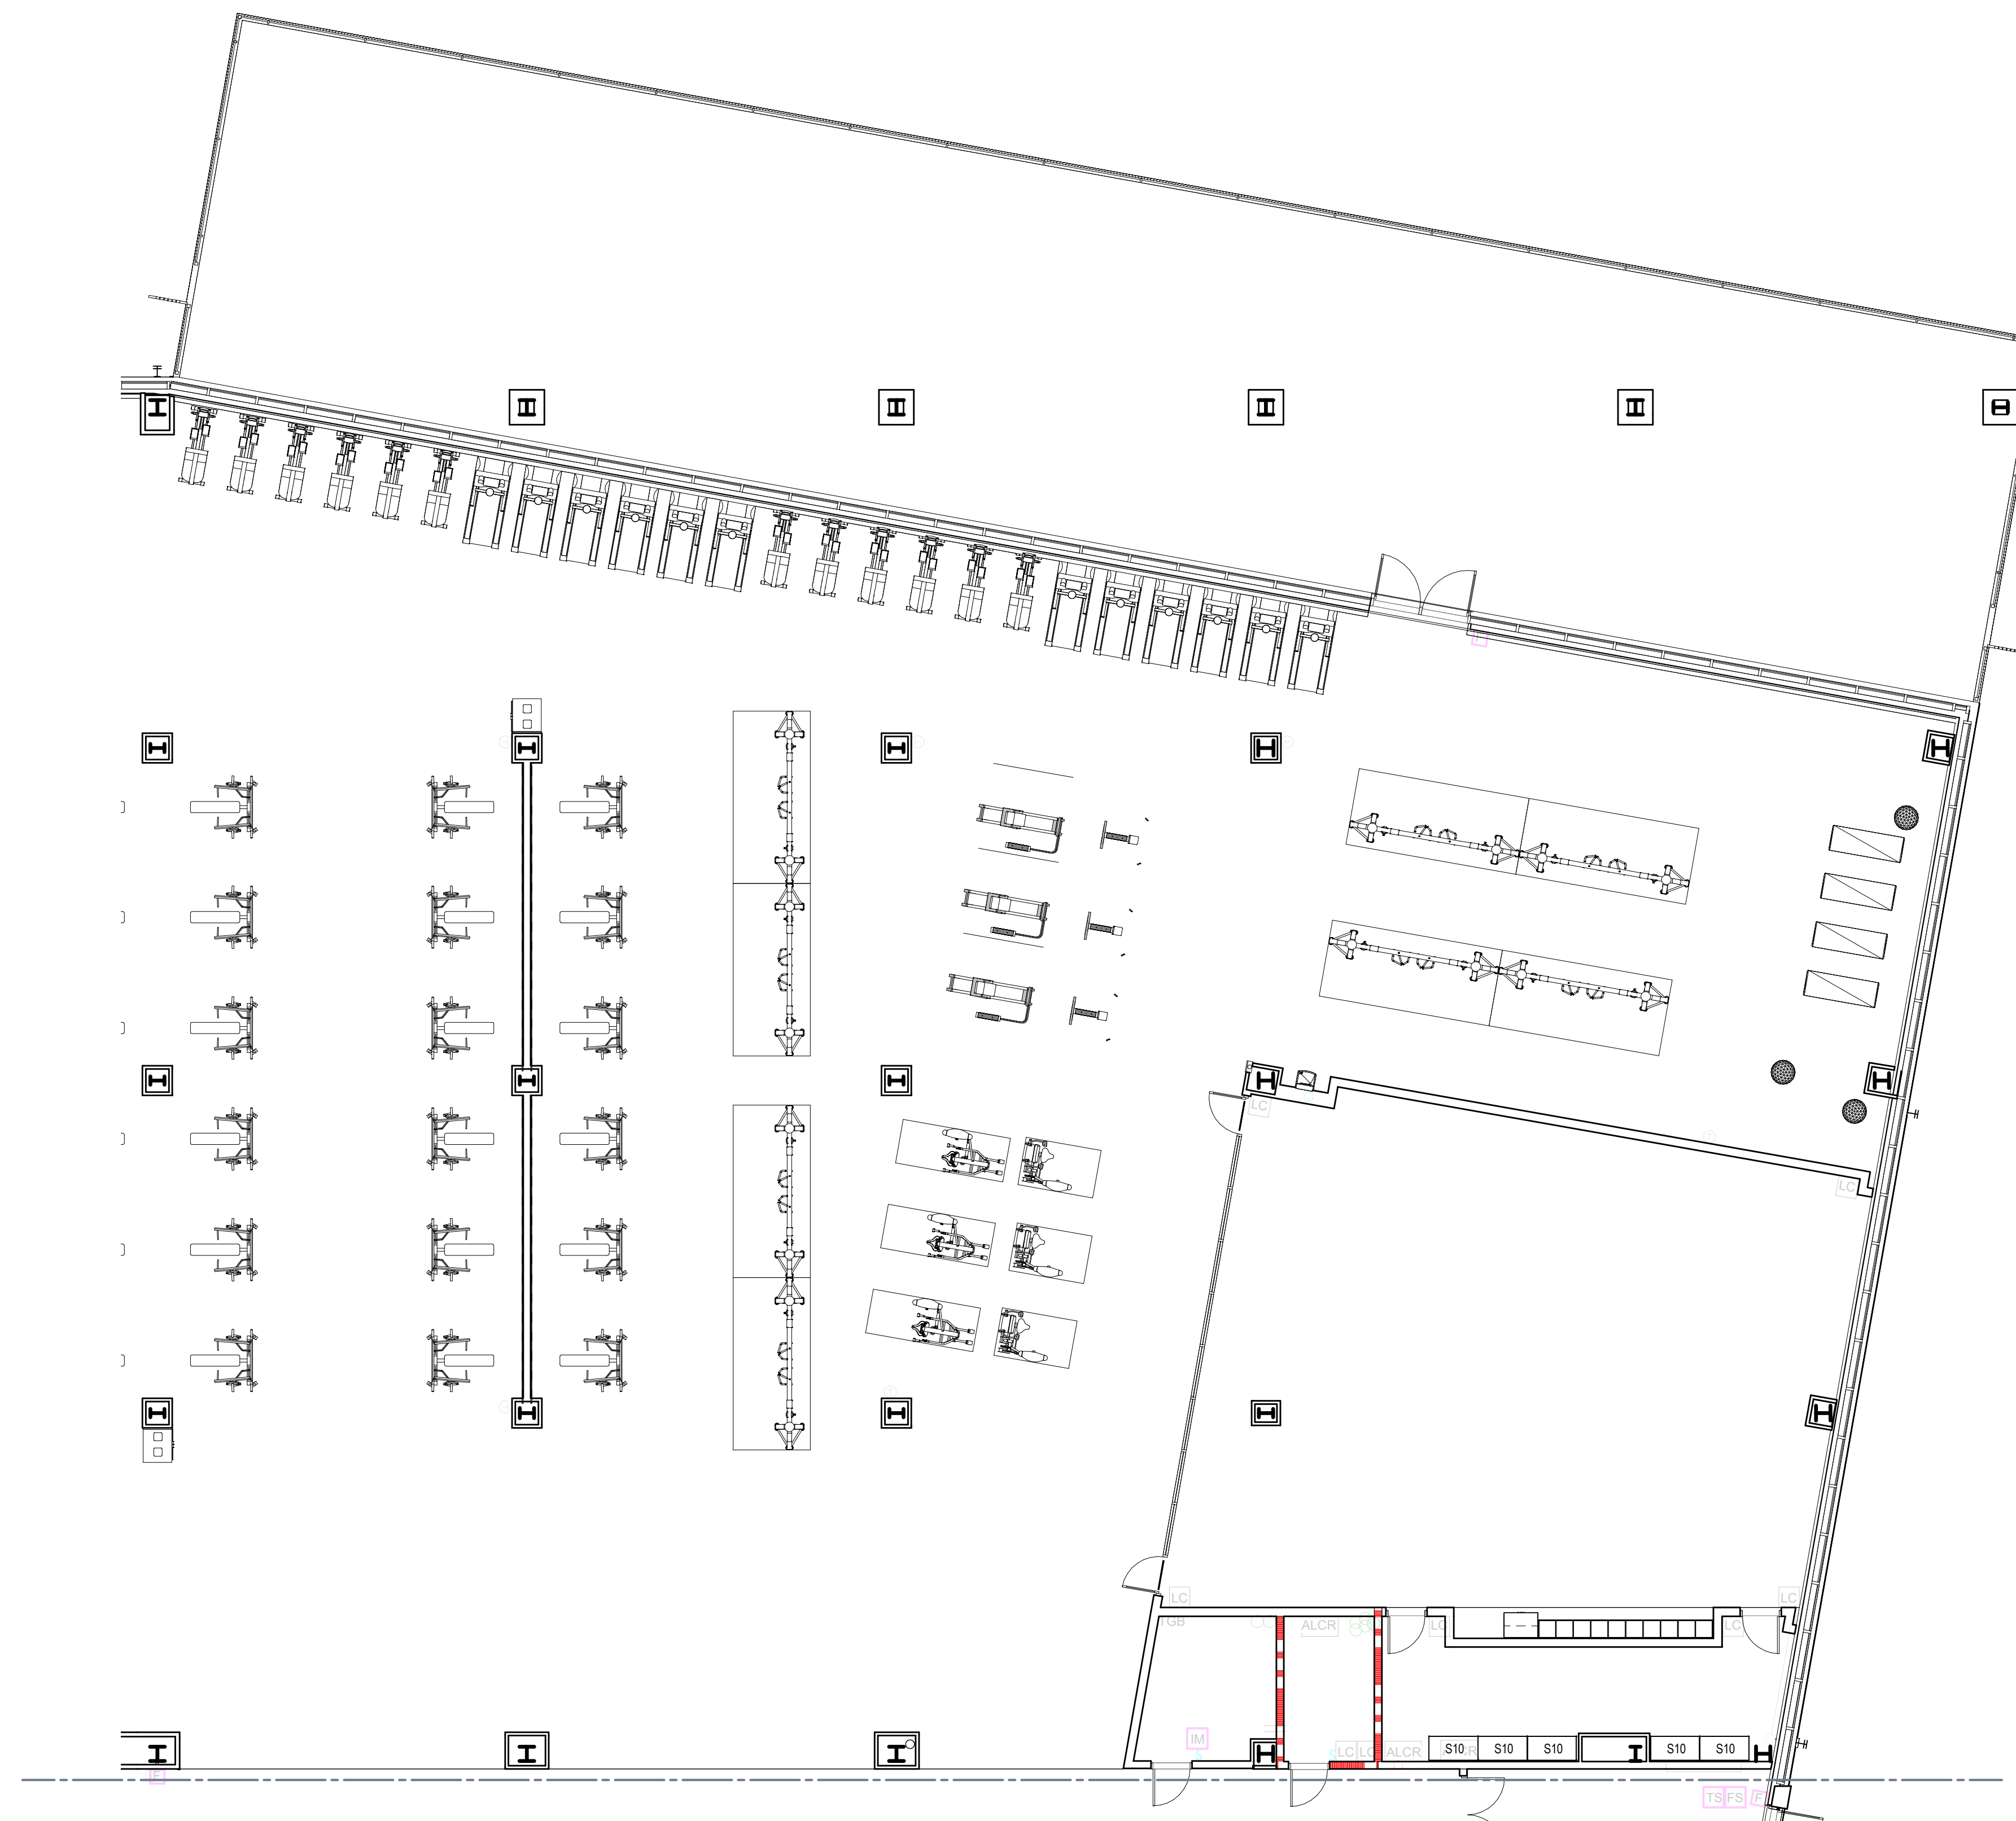



1 FURNITURE PLAN - LEVEL 01 - AREA 4
A-1007 SCALE: 1/8" = 1'-0"

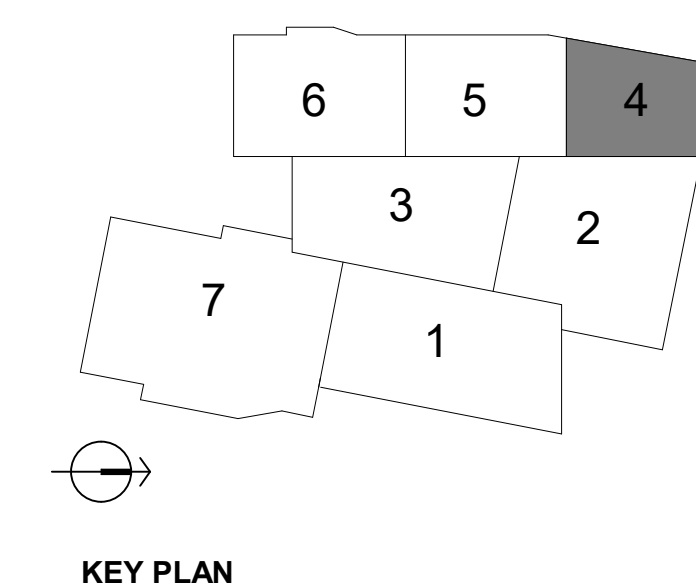

**MSU STUDENT RECREATION
AND WELLNESS CENTER**
NEW FACILITY FOR STUDENT
HEALTH, WELLNESS AND FITNESS

[illegible]

A-1008

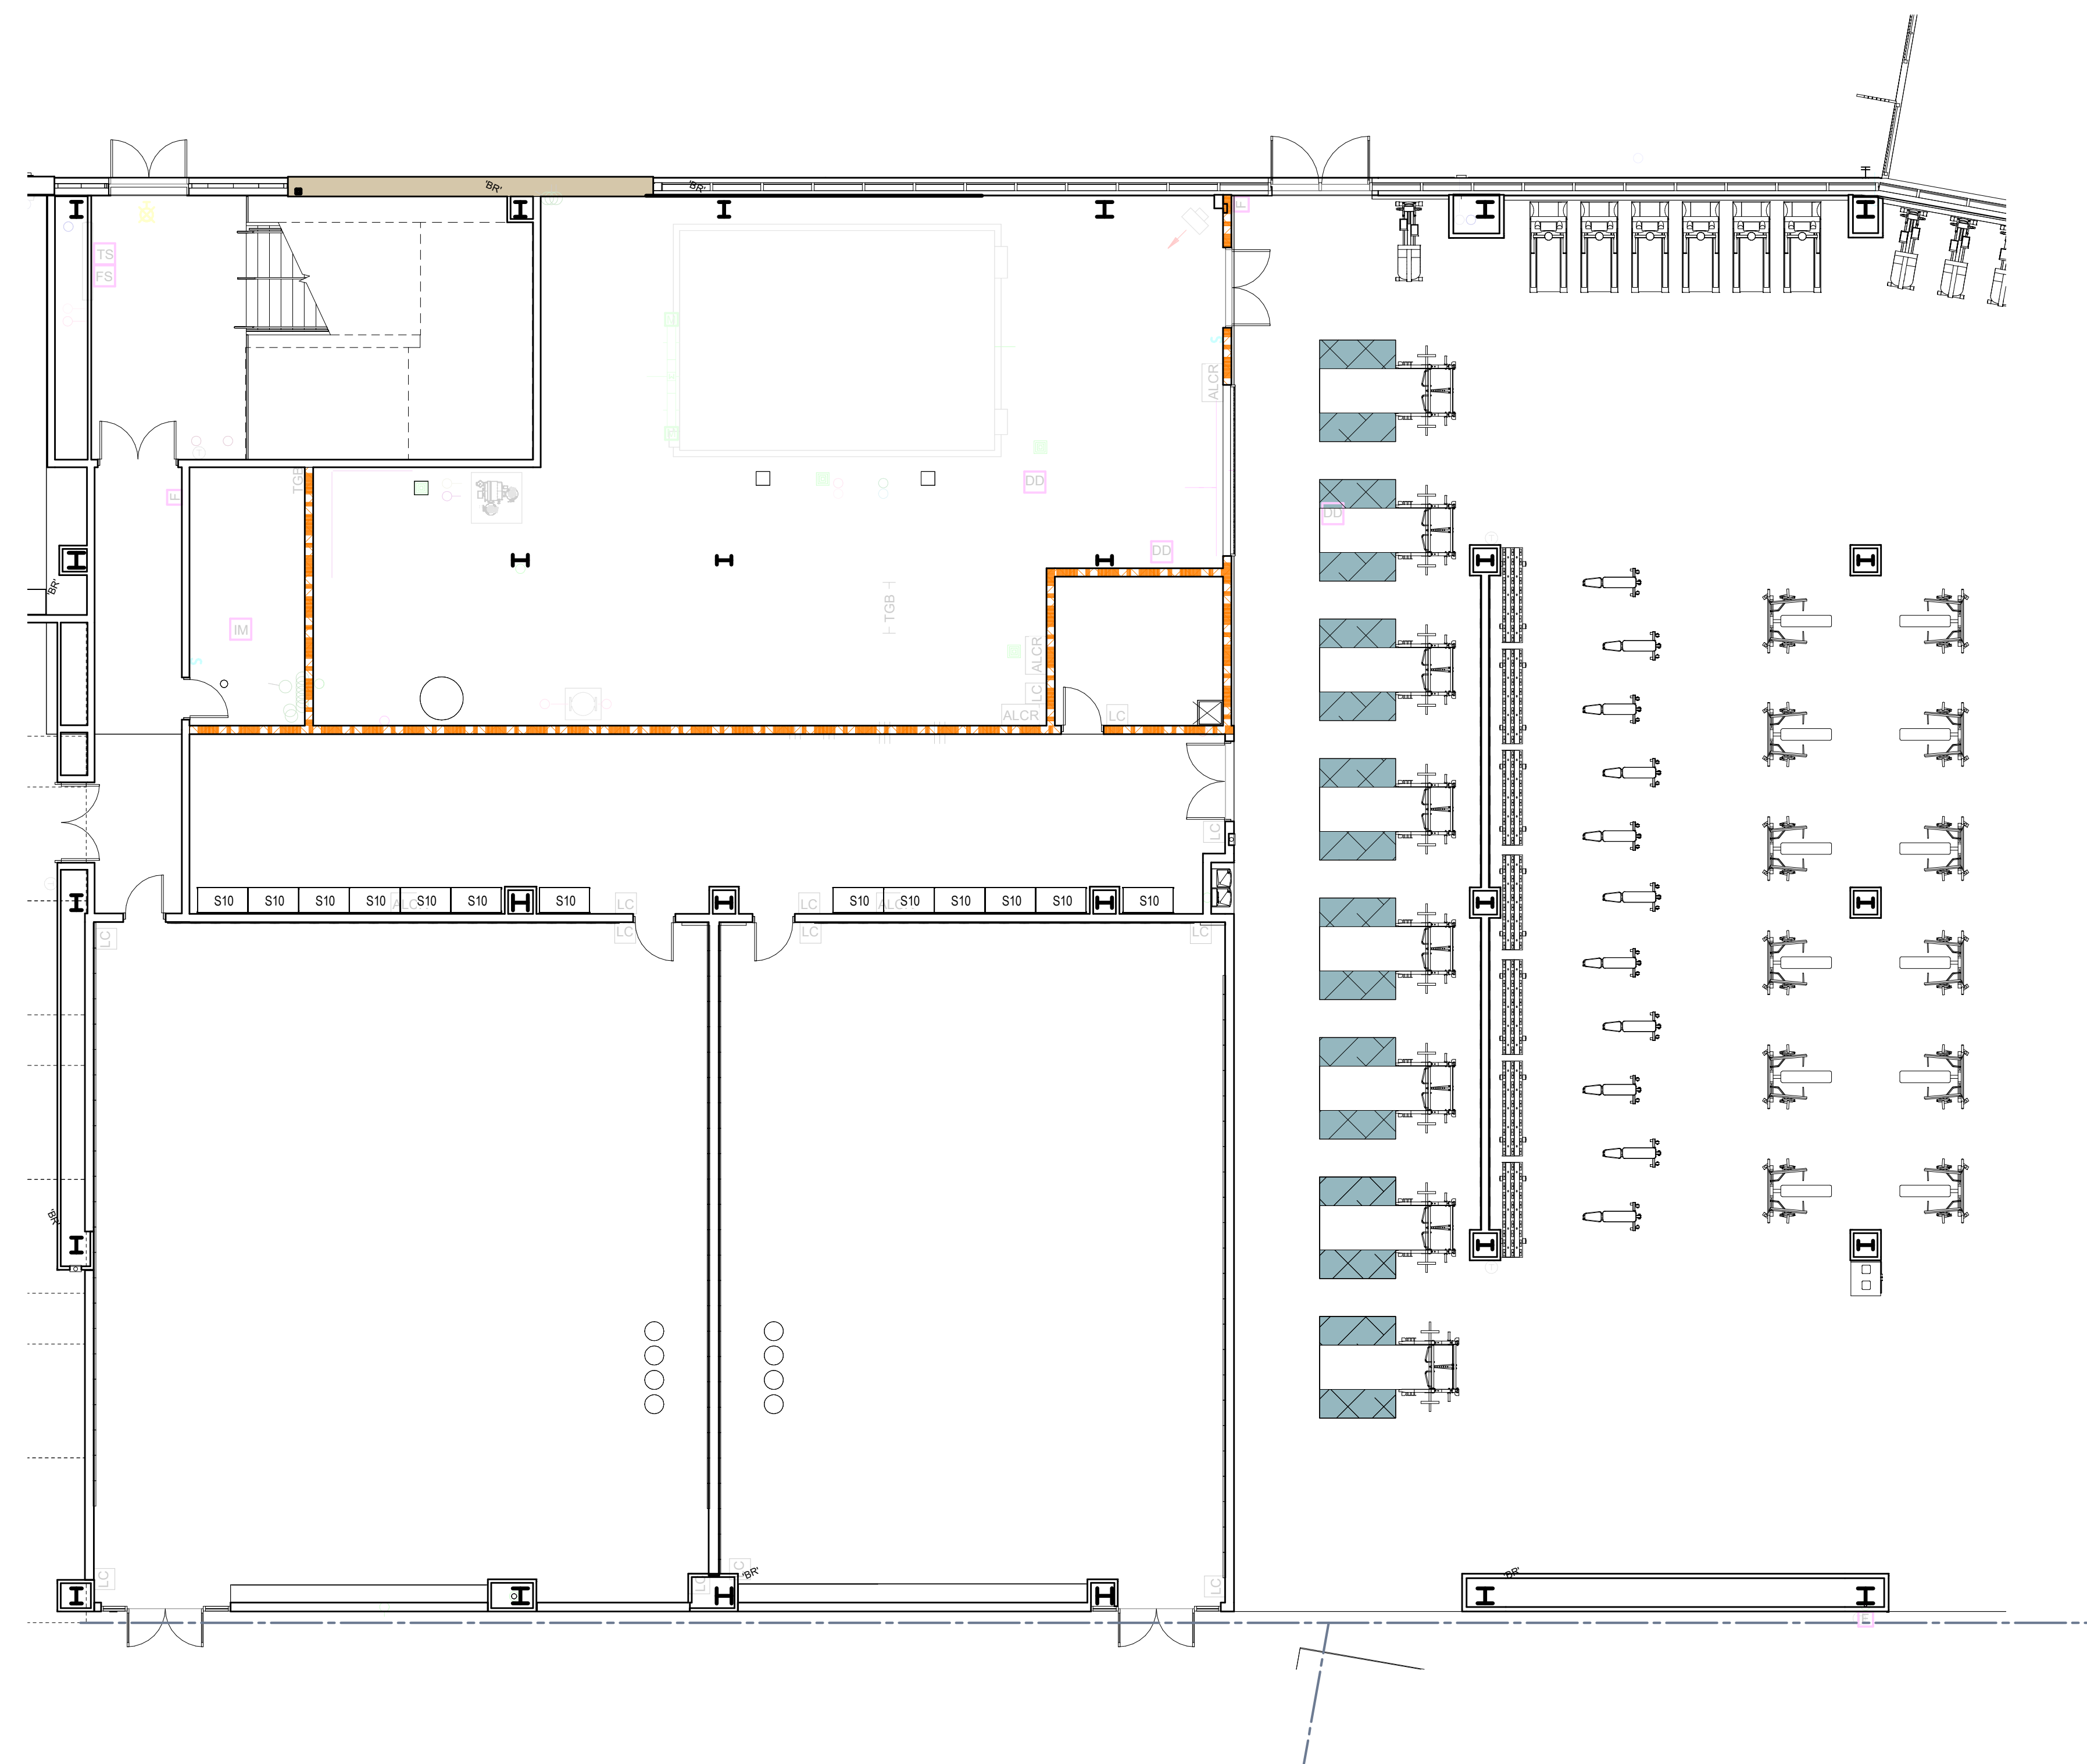
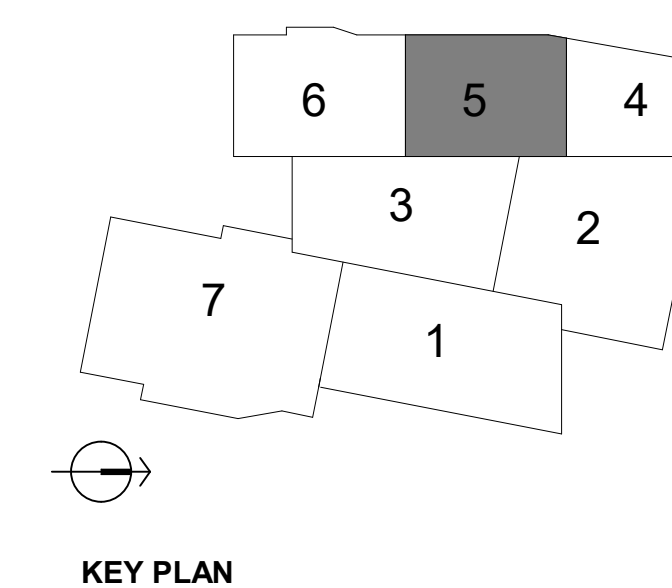


1 FURNITURE PLAN - LEVEL 01 - AREA 5
A-1008 SCALE: 1/8" = 1'-0"

**MSU STUDENT RECREATION
AND WELLNESS CENTER**
NEW FACILITY FOR STUDENT
HEALTH, WELLNESS AND FITNESS


[illegible]

A-1009

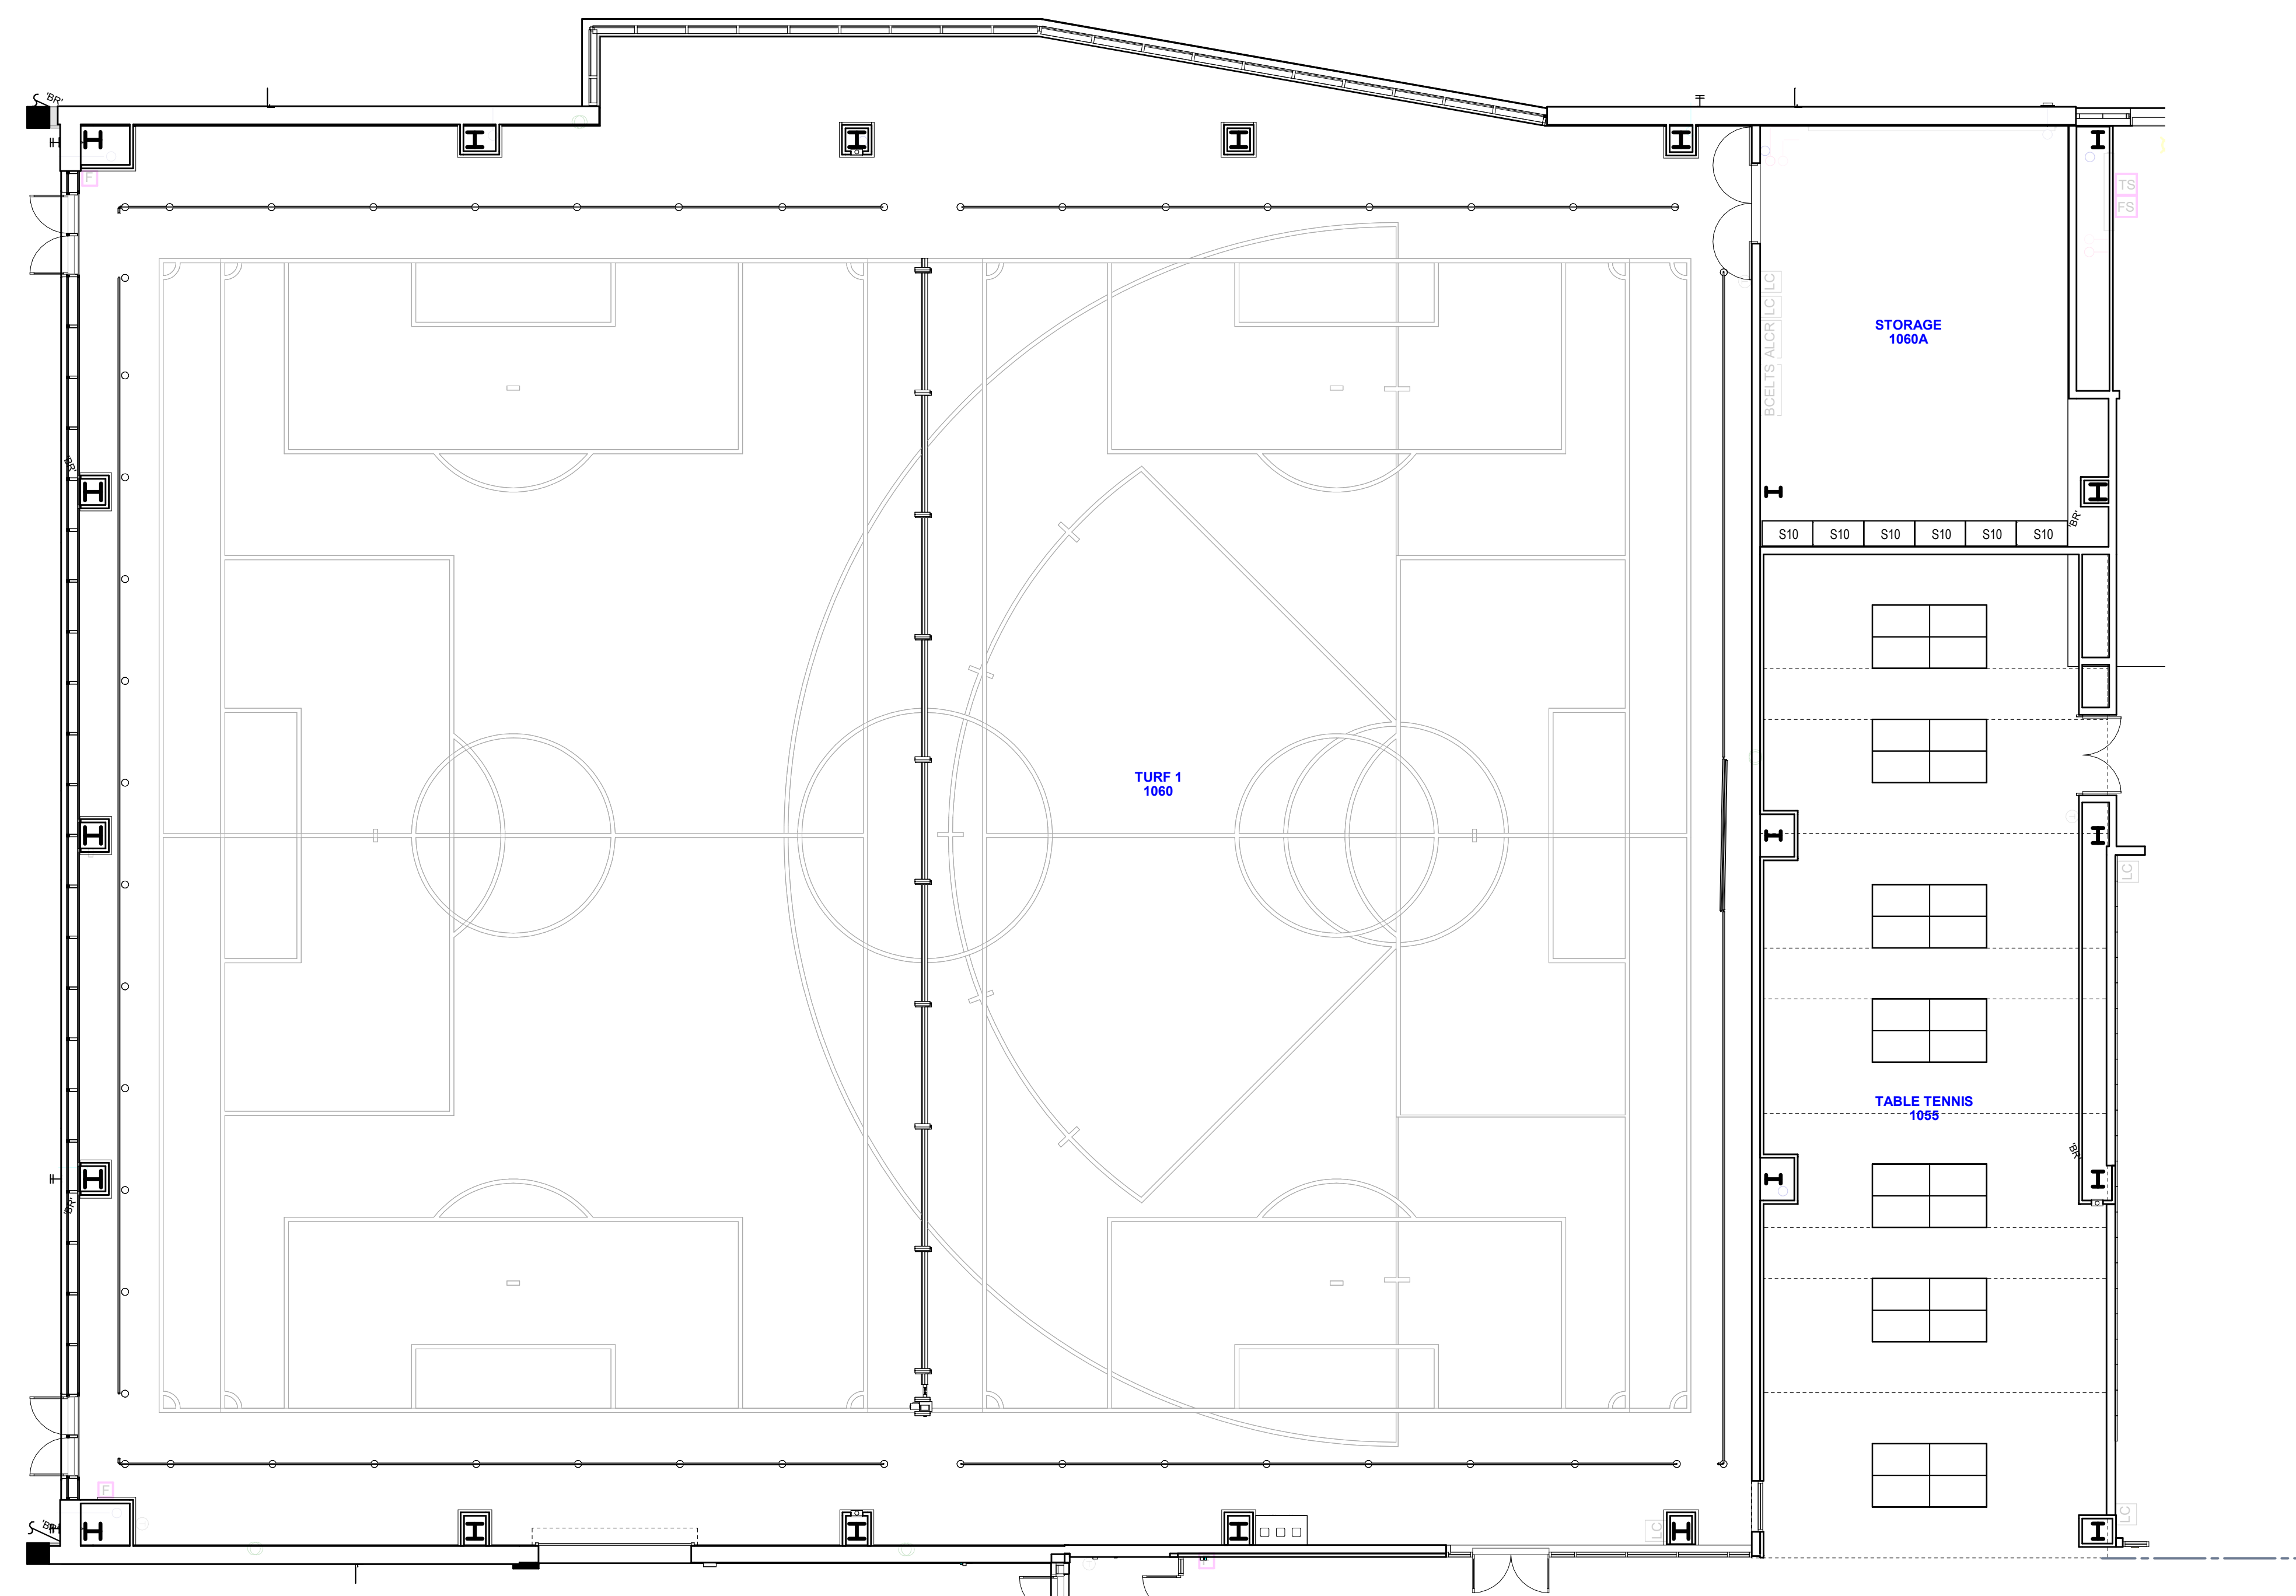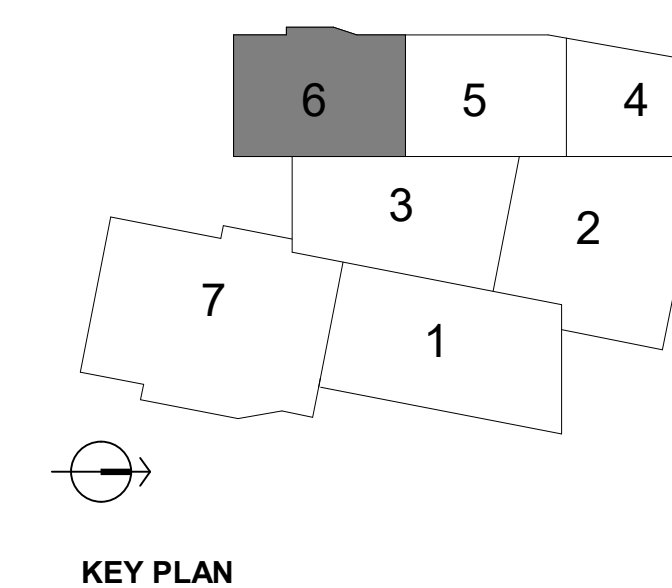



1 FURNITURE PLAN - LEVEL 01 - AREA 6
A-1009 SCALE: 1/8" = 1'-0"

**MSU STUDENT RECREATION
AND WELLNESS CENTER**
NEW FACILITY FOR STUDENT
HEALTH, WELLNESS AND FITNESS

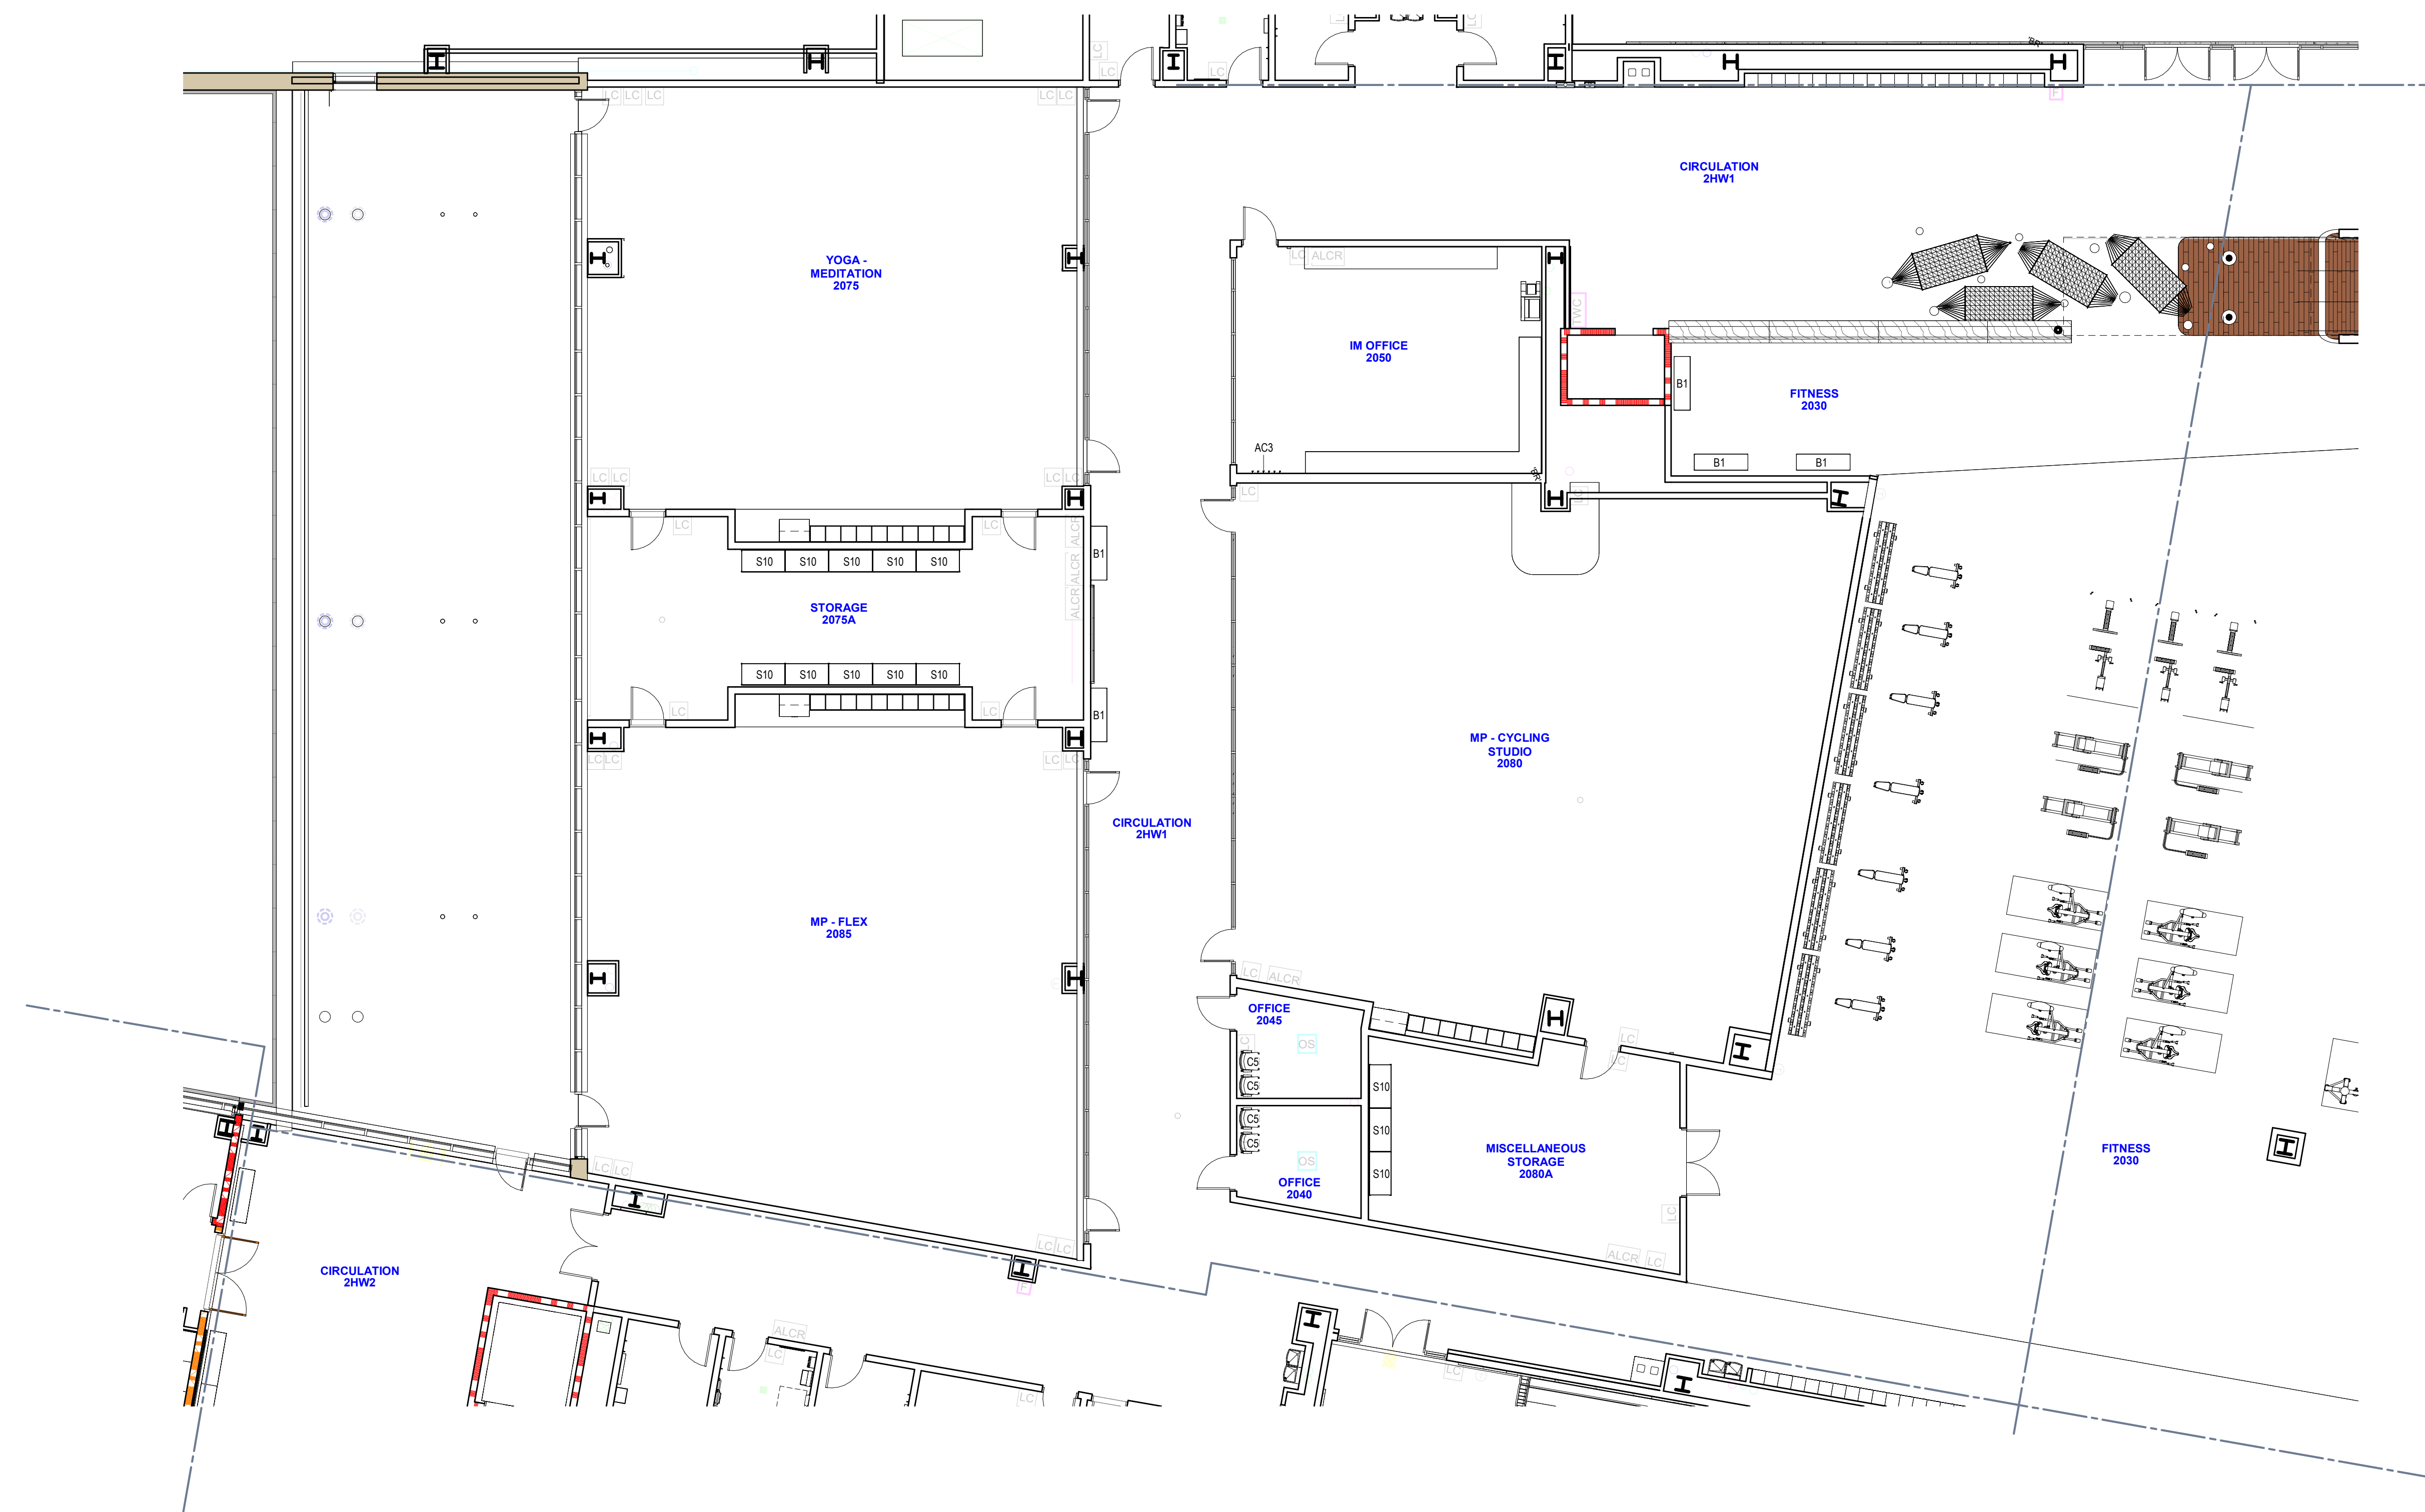



1 FURNITURE PLAN - LEVEL 02 - AREA 3
A-1013 SCALE: 1/8" = 1'-0"

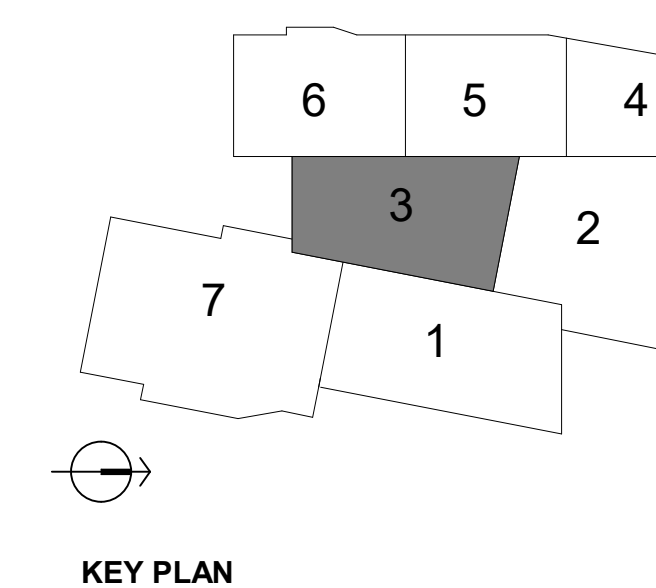

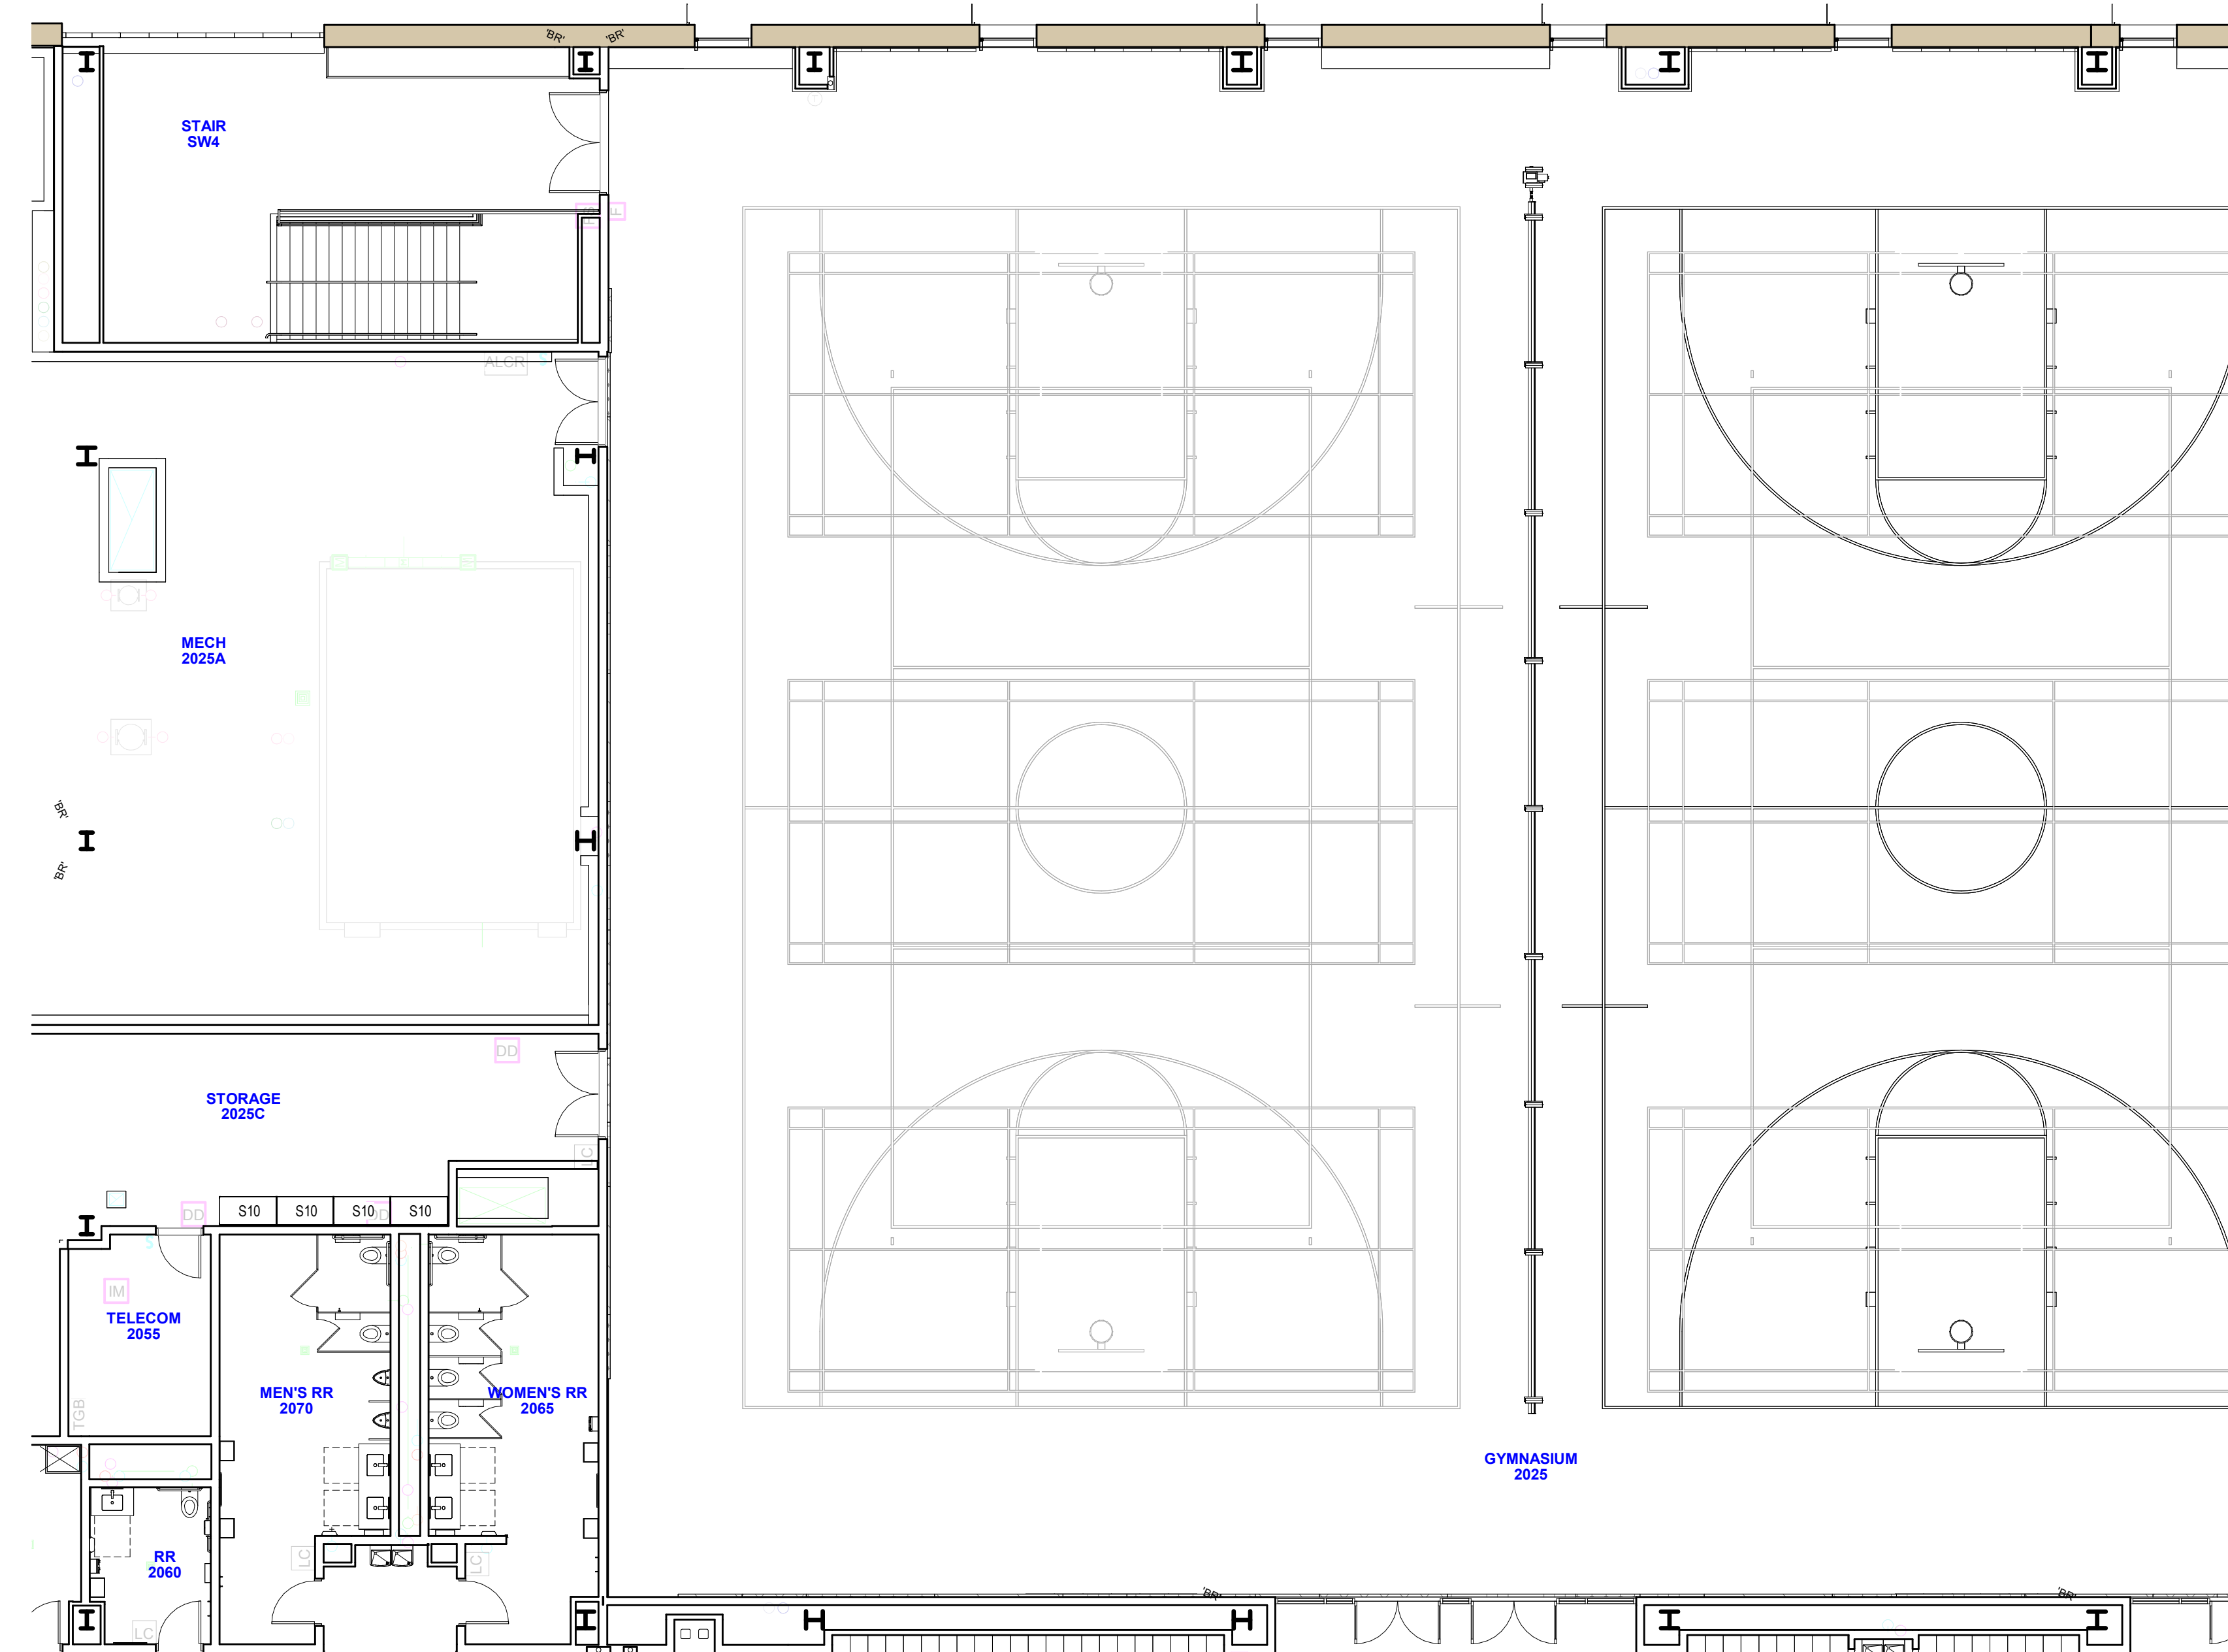


1 FURNITURE PLAN - LEVEL 02 - AREA 5
A-1015 SCALE: 1/8" = 1'-0"

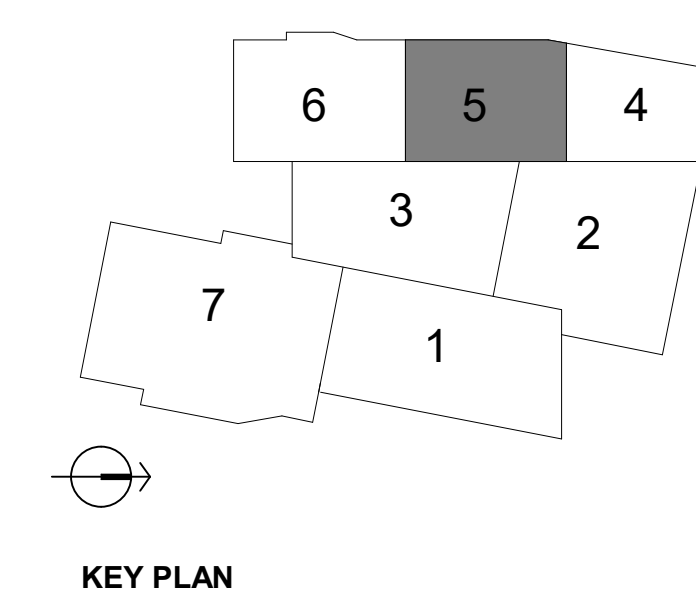

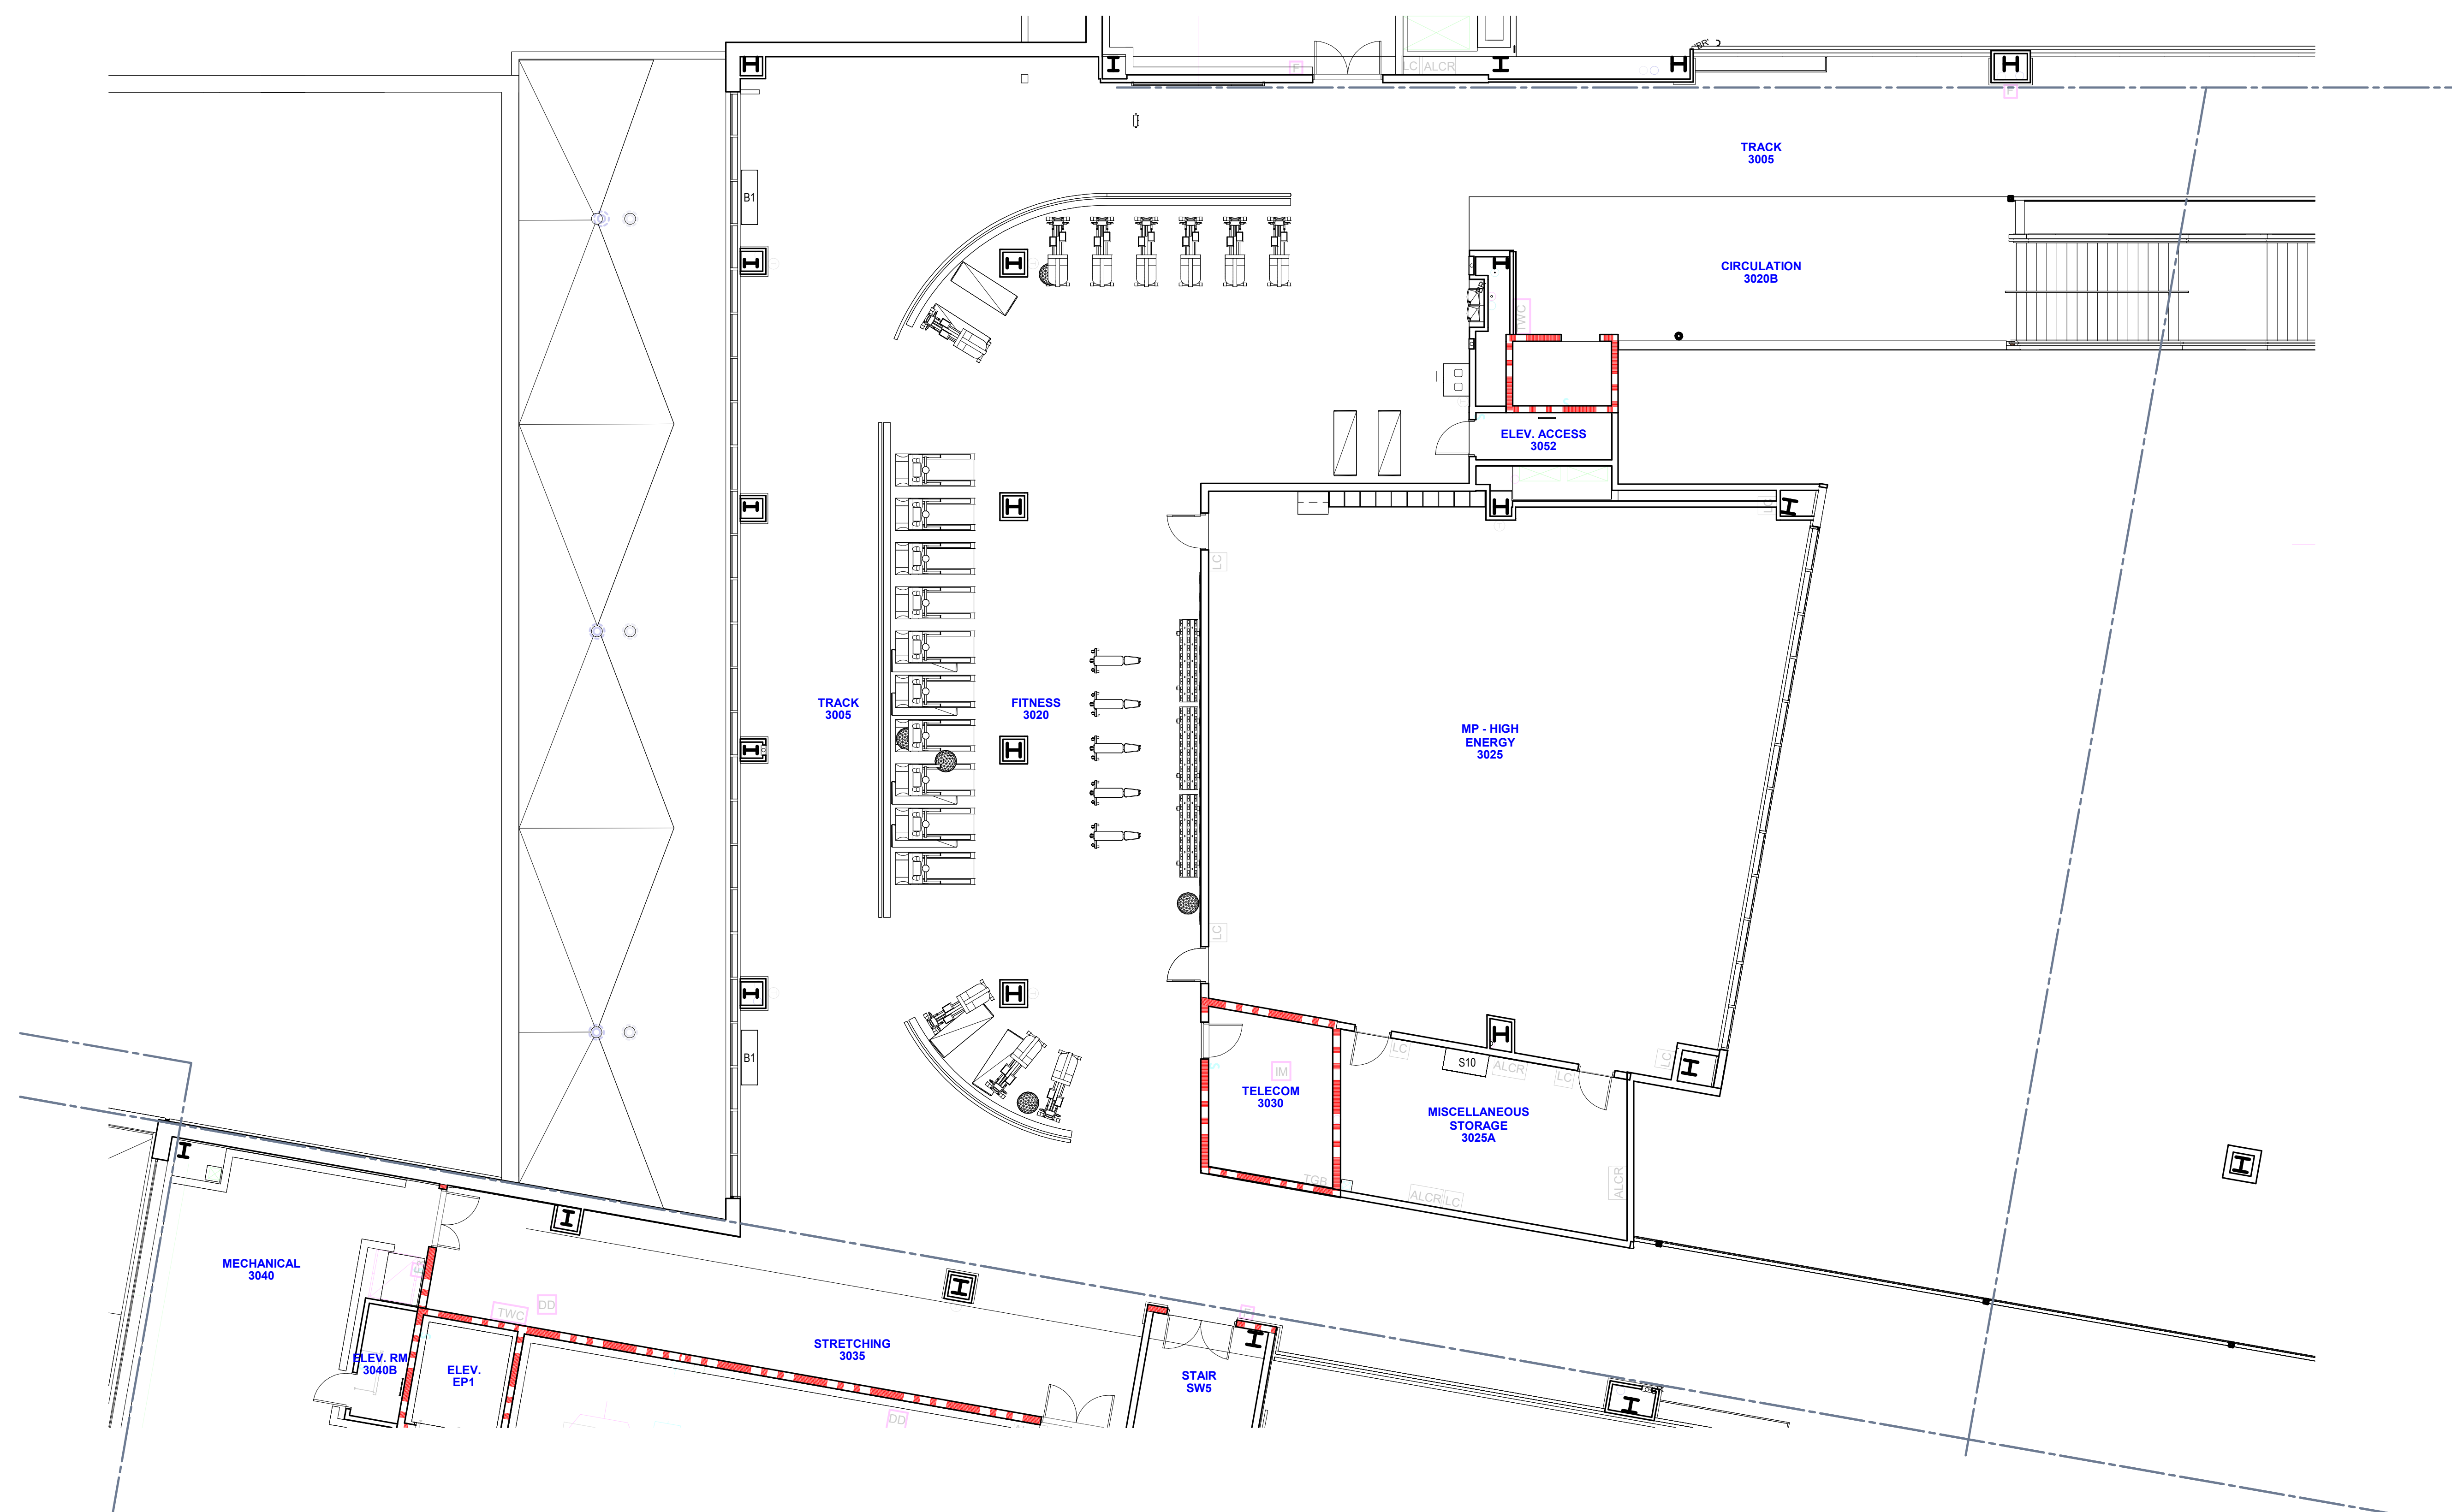

1 FURNITURE PLAN - MEZZANINE LEVEL - AREA 3
A-1016 SCALE: 1/8" = 1'-0"

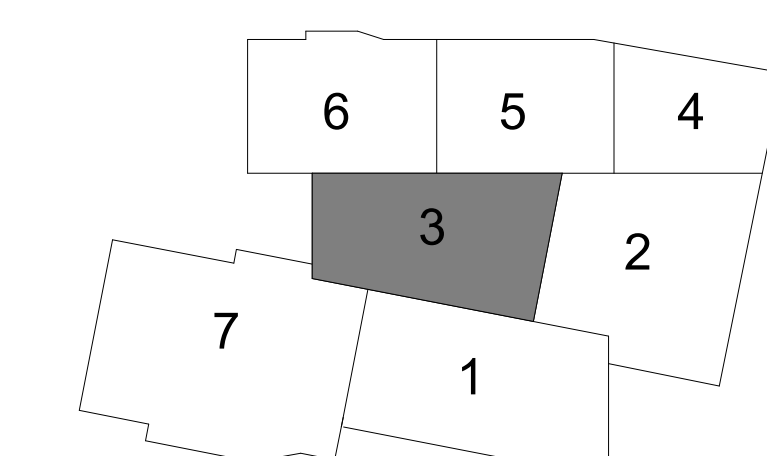

KEY PLAN