


Room Legend

- CAM OFFICE
- DIRECTOR'S OFFICE
- ENCLOSED LAB
- FLEX
- MEDIUM CONFERENCE
- OPEN LAB
- OPEN OFFICE
- STORAGE
- TYPICAL OFFICE

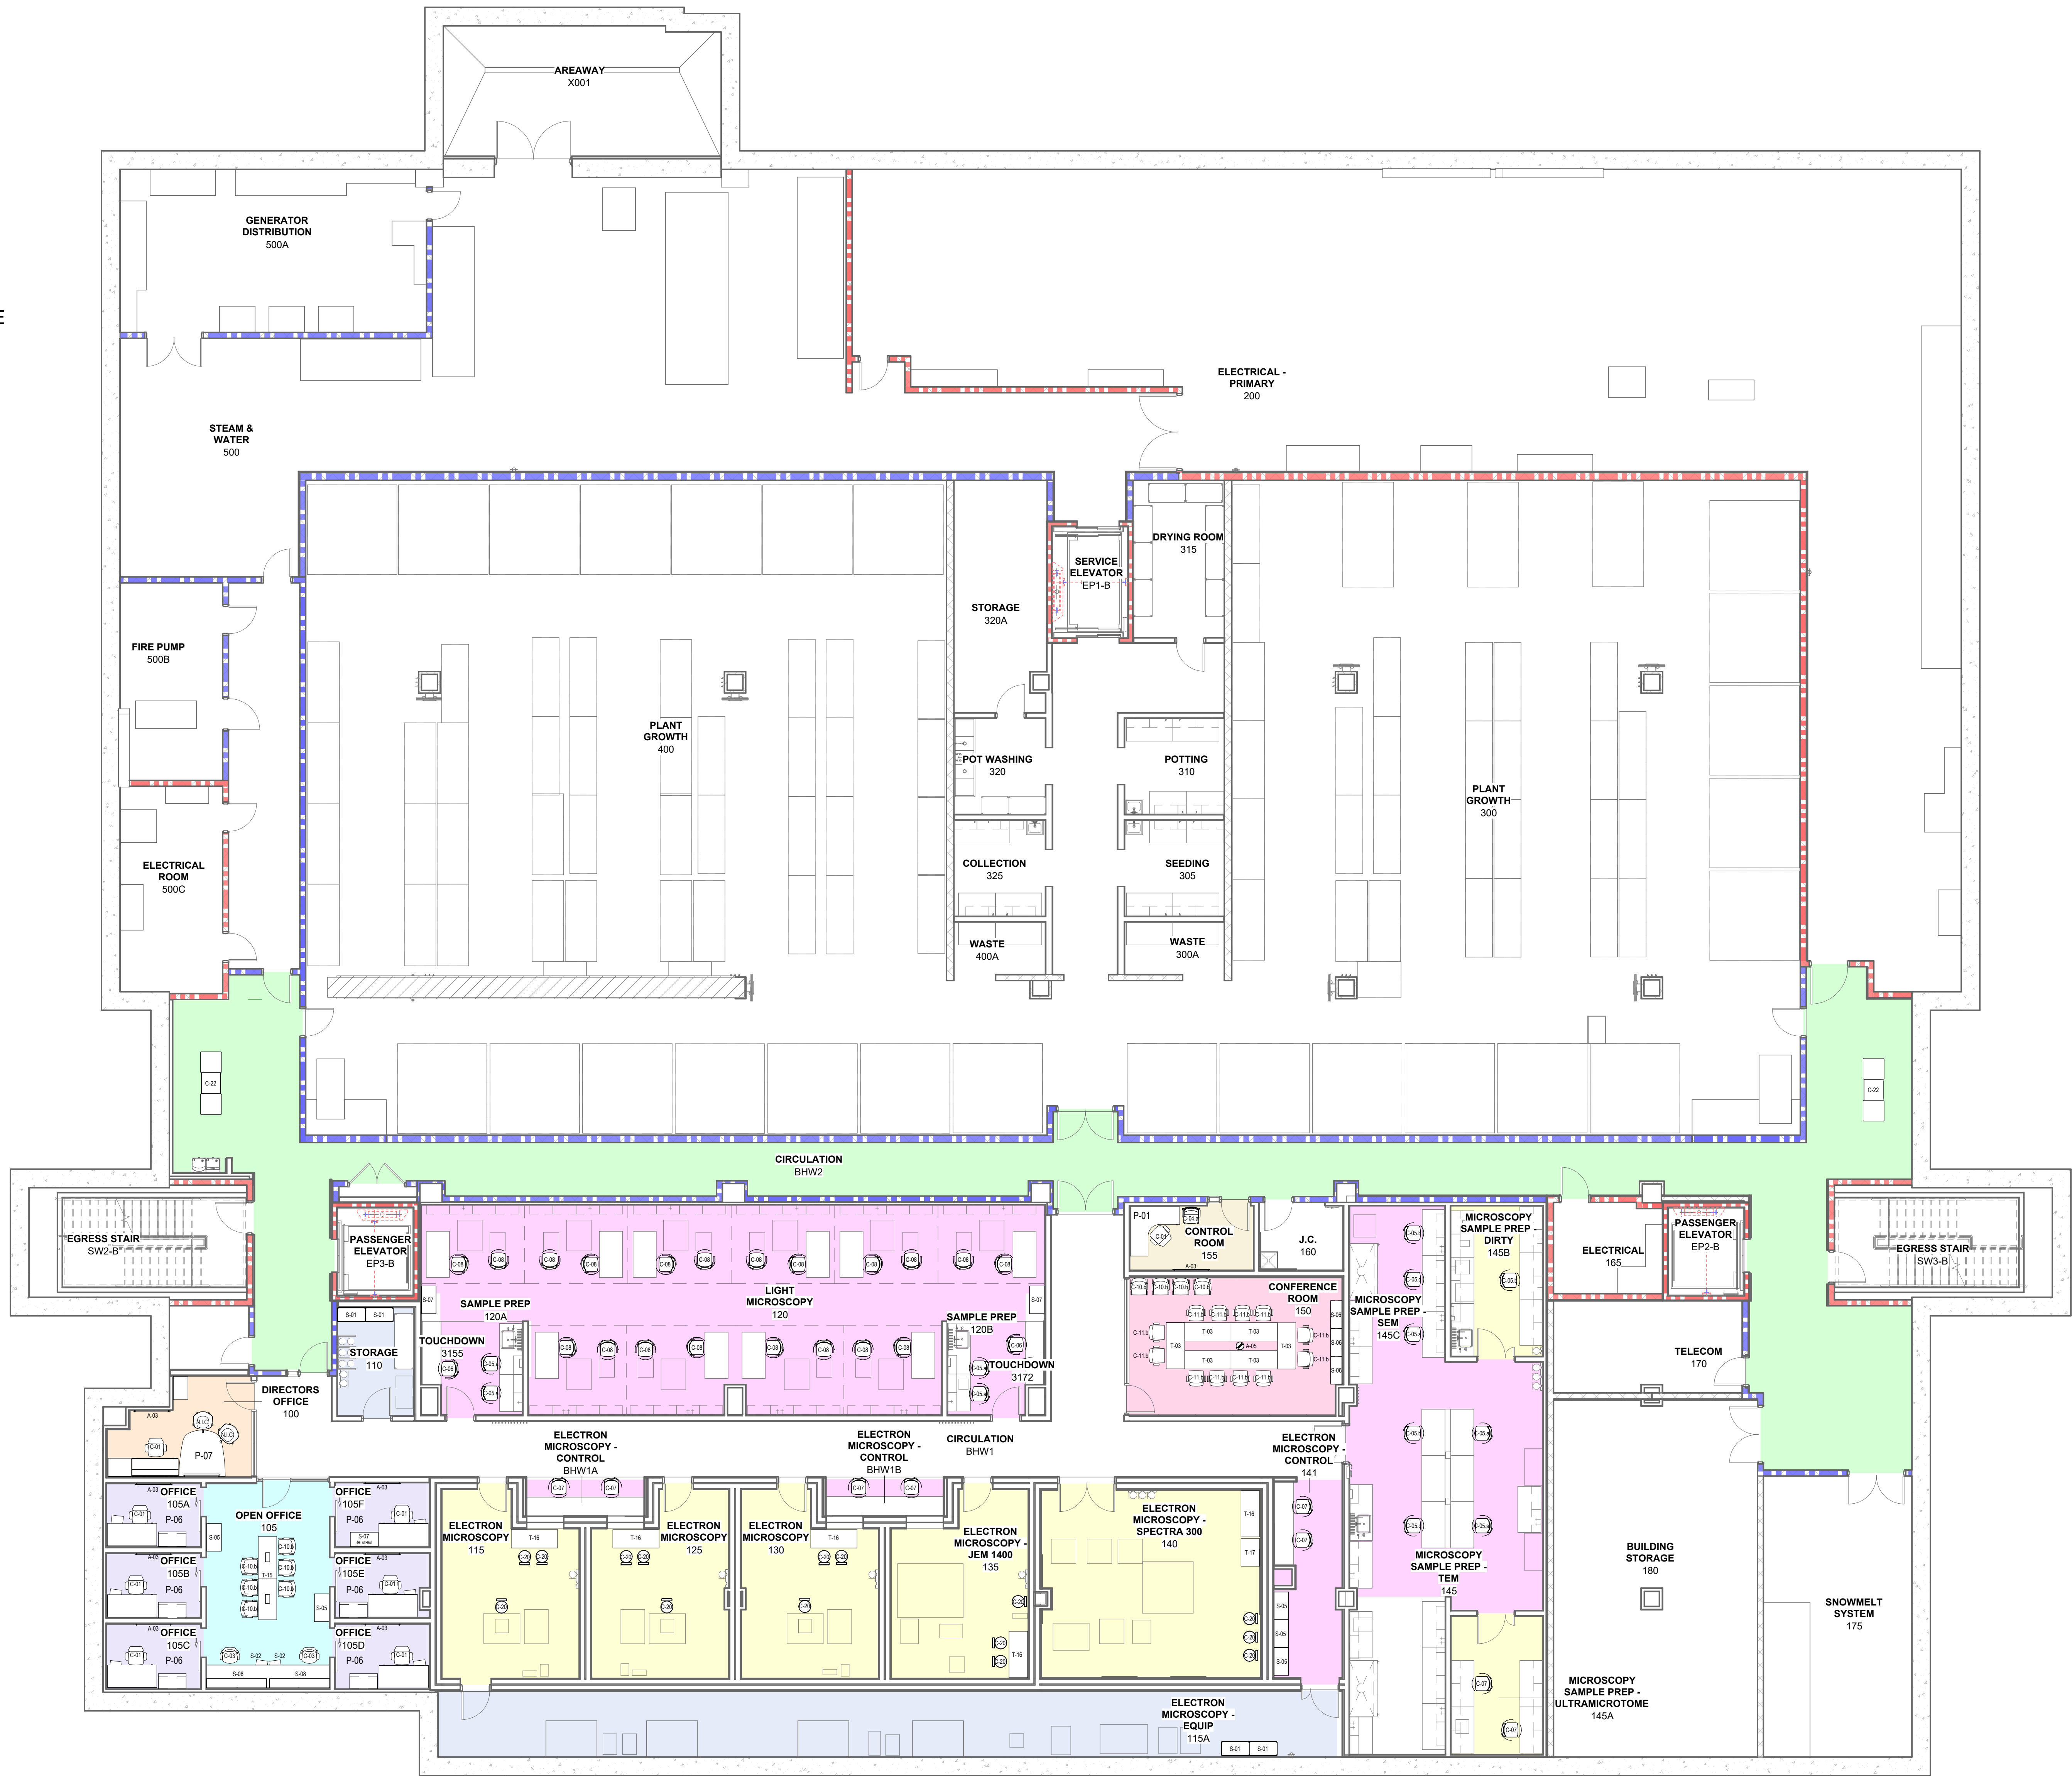

N
BASEMENT 1 FURNITURE PLAN - OVERALL
1/8" = 1'-0"

FOR REFERENCE ONLY NOT FOR CONSTRUCTION

MSU PROJ. NO.

PRJ. MGR. CJ

STRUC. CG

ARCH. MF

MECH. BN

ELEC. DC

CIVIL DC

L.A. DC

INT. DES. MK

CONST. NH

REP. AA

APPR. AA

SCALE

DATE 08/02/2024 | Design Development

ISSUED FOR

Basement 1 Furniture Plan

AFB01

MICHIGAN STATE UNIVERSITY

Infrastructure Planning and Facilities

Room Legend

- DIRECTOR'S OFFICE
- ENCLOSED LAB
- FLEX
- FLEX OFFICE
- HUDDLE
- LARGE CONFERENCE
- LUNCHROOM
- OFFICE - OTHER
- OPEN LAB
- OPEN OFFICE - BENCHING
- OPEN OFFICE - WORKSTATIONS
- PERSONAL HEALTH ROOM
- PREFUNCTION - LOBBY
- PREFUNCTION - SEMINAR
- RECEPTION
- SEMINAR
- SMALL CONFERENCE
- TYPICAL OFFICE



N
LEVEL 1 FURNITURE PLAN - OVERALL
1/8" = 1'-0"

FOR REFERENCE ONLY NOT FOR CONSTRUCTION

Infrastructure
Planning and Facilities

MICHIGAN STATE
UNIVERSITY

MSU Plant Sciences
Building CP22084

MSU PROJ. NO.

PRJ. MGR. CJ
STRUC. CG
ARCH. MF
MECH. MF
ELEC. BN
CIVIL DC
L.A. DC
INT. DES. MK
CONST. NH
REP. NH
APPR. AA
SCALE

DATE ISSUED FOR
08/02/2024 Design Development

Level 1 Furniture Plan
AF101

- ENCLOSED LAB
- FLEX
- FLEX COLLABORATION
- FLEX OFFICE
- FLEX SEATING
- LARGE CONFERENCE
- MEDIUM CONFERENCE
- OPEN LAB
- OPEN OFFICE - BENCHING
- PERSONAL HEALTH ROOM
- PHONE BOOTH
- SOCIAL
- TYPICAL OFFICE



LEVEL 2 FURNITURE PLAN - OVERALL

$$\frac{1}{8}'' = 1'-0''$$

FOR REFERENCE ONLY NOT FOR CONSTRUCTION

Infrastructure Planning and Facilities

MICHIGAN STATE
UNIVERSITY

MSU Plant Sciences
Building CP22084

MSU PROJ. NO.

PRJ. MGR.	CJ
STRUC.	
ARCH.	CG
MECH.	MF
ELEC.	BN
CIVIL	DC
L.A.	DC
INT. DES.	MK
CONST.	
REP.	NH
APPR.	AA
SCALE	


DATE	ISSUED FOR
08/02/2024	Design Development

Level 2 Furniture Plan

AF102

Room Legend

- ENCLOSED LAB
- FLEX
- FLEX COLLABORATION
- FLEX OFFICE
- FLEX SEATING
- LARGE CONFERENCE
- MEDIUM CONFERENCE
- OPEN LAB
- OPEN OFFICE - BENCHING
- PERSONAL HEALTH ROOM
- PHONE BOOTH
- SOCIAL
- TYPICAL OFFICE

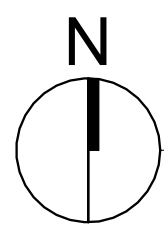

LEVEL 3 FURNITURE PLAN - OVERALL

1/8" = 1'-0"

FOR REFERENCE ONLY NOT FOR CONSTRUCTION

Infrastructure
Planning and Facilities

MICHIGAN STATE
UNIVERSITY

MSU Plant Sciences
Building CP22084

MSU PROJ. NO.

PRJ. MGR. CJ

STRUC. CG

ARCH. MF

ELEC. BN

CIVIL DC

L.A. DC

INT. DES. MK

CONST. NH

REPR. AA

APPR. AA

SCALE

DATE

ISSUED FOR

08/02/2024 Design Development

Level 3 Furniture Plan

AF103

Room Legend

- ENCLOSED LAB
- EXECUTIVE CONFERENCE
- FLEX
- FLEX COLLABORATION
- FLEX OFFICE
- FLEX SEATING
- MEDIUM CONFERENCE
- OPEN LAB
- OPEN OFFICE - BENCHING
- PERSONAL HEALTH ROOM
- PHONE BOOTH
- SOCIAL
- TYPICAL OFFICE



N
LEVEL 4 FURNITURE PLAN - OVERALL
1/8" = 1'-0"

FOR REFERENCE ONLY NOT FOR CONSTRUCTION

Infrastructure
Planning and Facilities

MICHIGAN STATE
UNIVERSITY

MSU Plant Sciences
Building CP22084

MSU PROJ. NO.

PRJ. MGR. CJ

STRUC. CG

ARCH. MF

ELEC. BN

CIVIL DC

L.A. DC

INT. DES. MK

CONST. NH

REP. AA

APPR. AA

SCALE

DATE



ISSUED FOR

08/02/2024 | Design Development

Level 4 Furniture Plan
AF104

Room Legend

OFFICE - OTHER

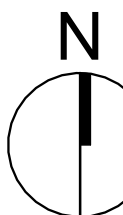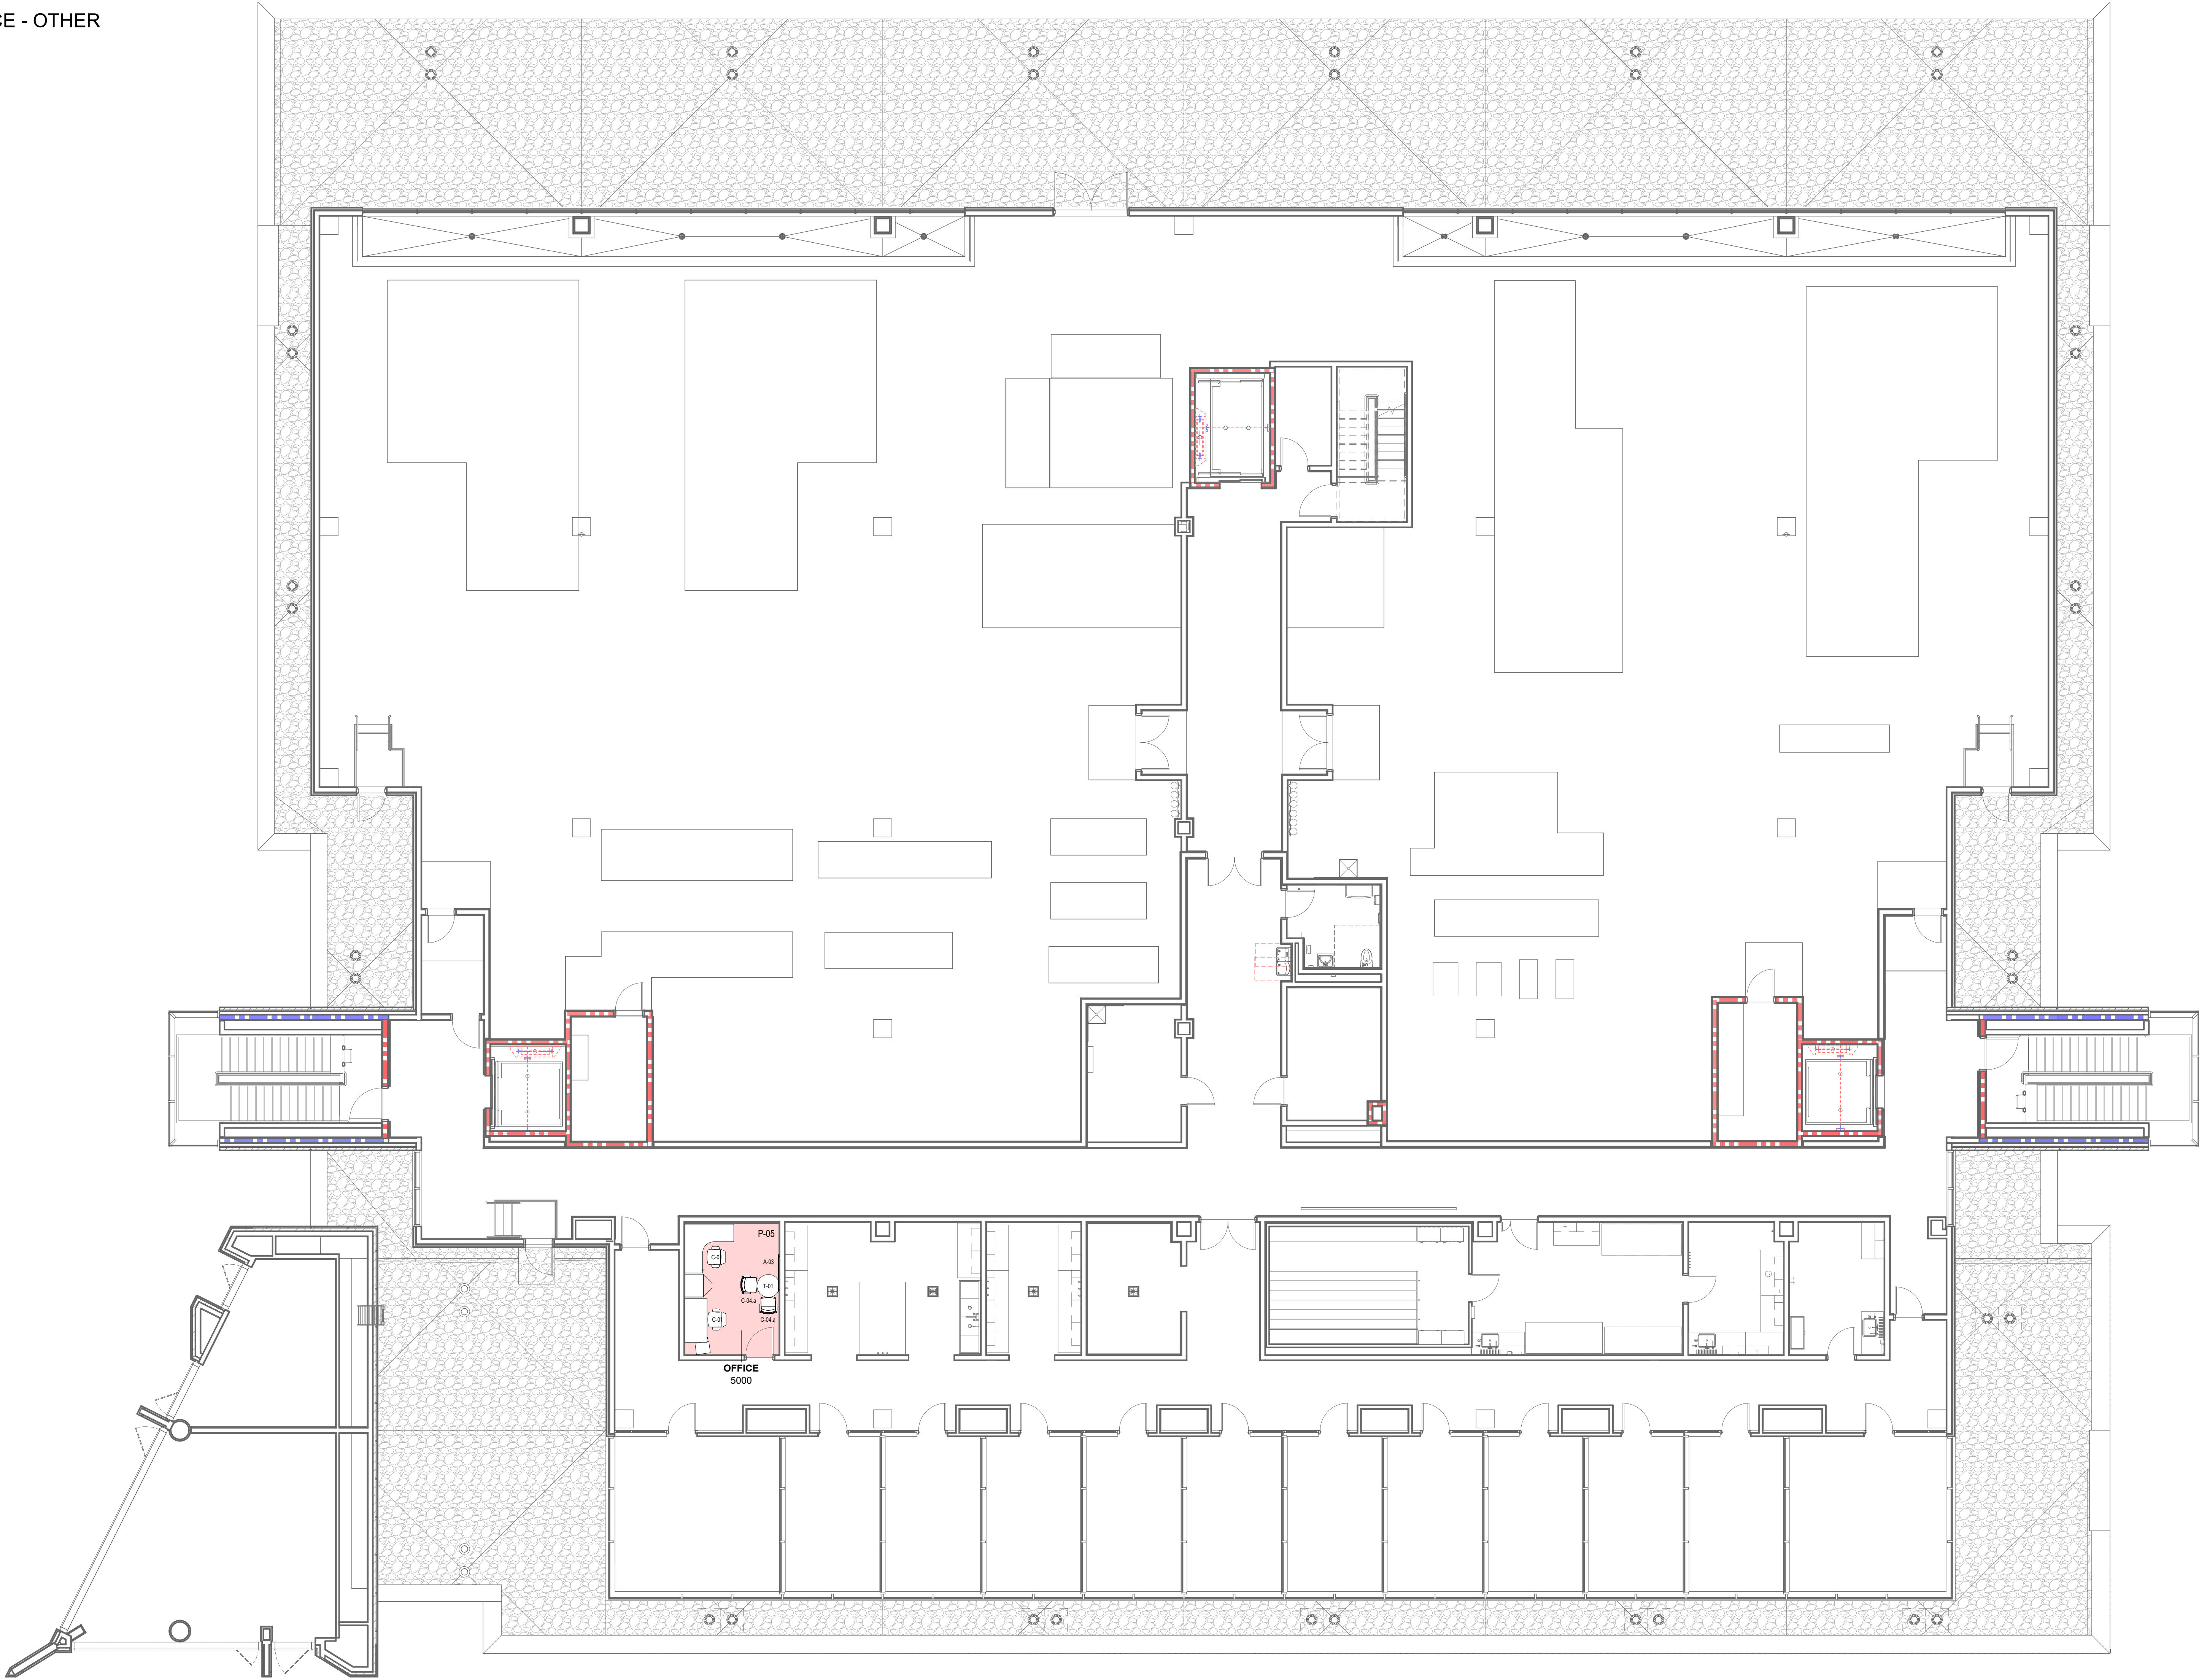

LEVEL 5 FURNITURE PLAN - OVERALL

1/8" = 1'-0"

FOR REFERENCE ONLY NOT FOR CONSTRUCTION

MSU PROJ. NO.

PRJ. MGR. CJ

STRUC. CG

ARCH. MF

MECH. BN

ELEC. DC

CIVIL DC

L.A. MK

INT. DES. NH

CONST. AA

REP.

APPR.

SCALE

DATE

ISSUED FOR

08/02/2024 | Design Development

Level 5 Furniture Plan

AF105

MICHIGAN STATE UNIVERSITY

Infrastructure Planning and Facilities